



# BEFORE

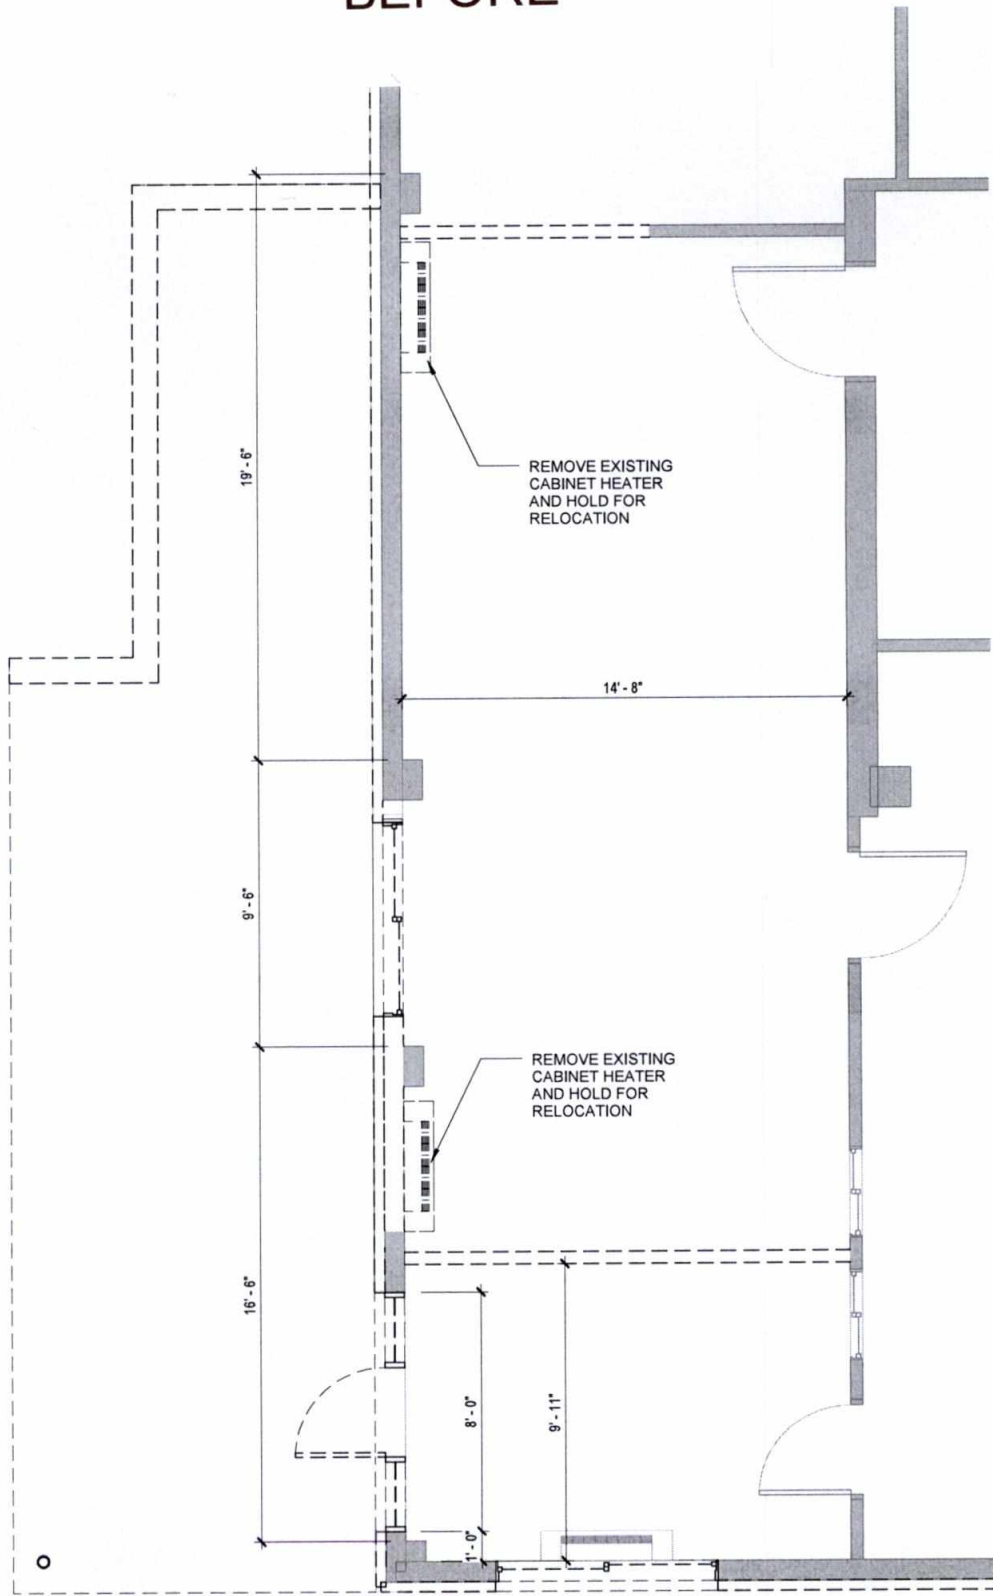

# AFTER

## LAVALLEE BRENSINGER ARCHITECTS

Boston | Manchester | Portland  
 25 New Street, Suite 410, Manchester, NH 03101  
 603.221.4011  
 www.LB-A.com

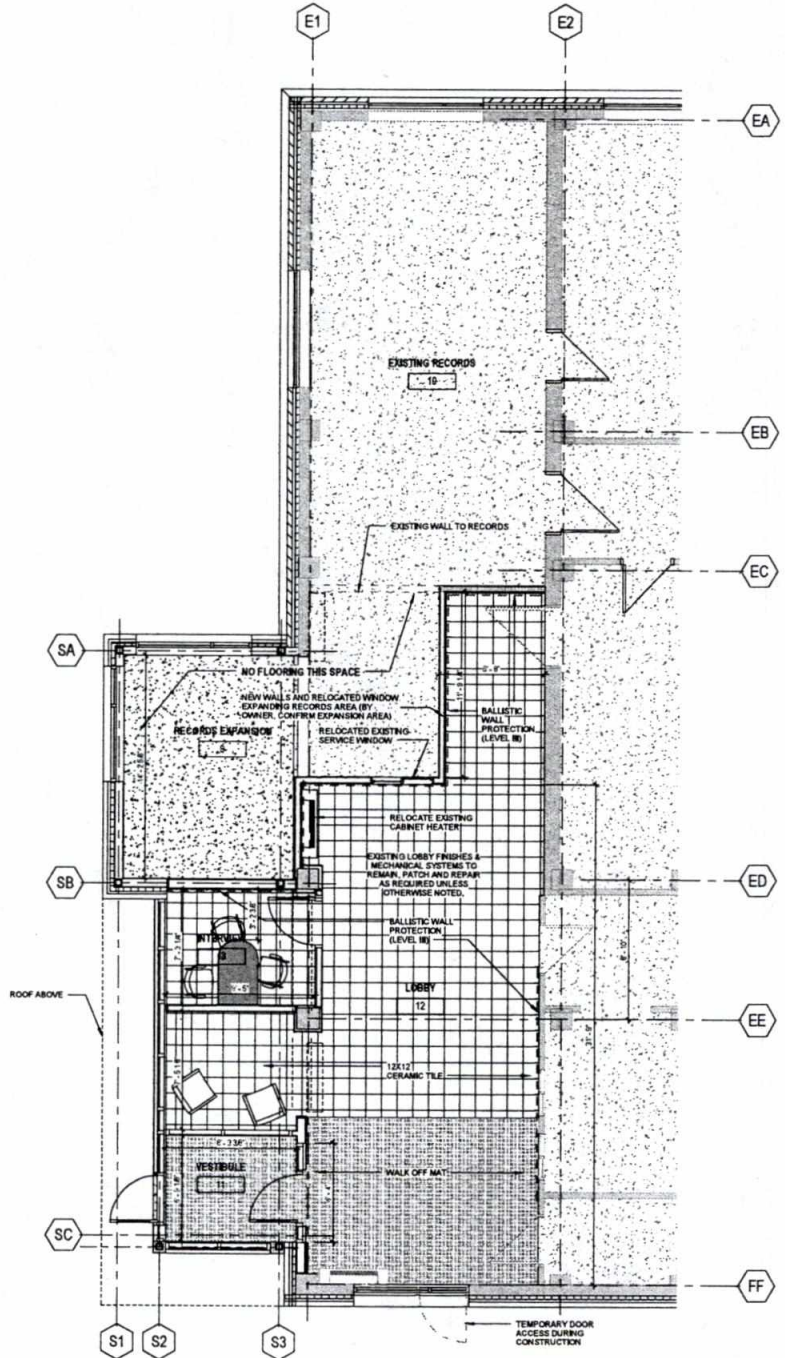

A

B

C

D

E

F

G

H

I

J

CITY OF PORTSMOUTH

CITY HALL NORTH  
BUILDING FACADE  
REPLACEMENT

Portsmouth, NH

NO.	DESCRIPTION	DATE

FOR ADDITIONAL INFORMATION, REFER TO PROJECT MANUAL

OWNER	Author
PROJECTED	10-04-20
DATE	01-04-21
REVIEWED	
SCALE	1/8" = 1'-0"

**A4.1**

Design Development

COMPILED & DATE BY LAVALLEEBRENSINGER PROFESSIONAL ARCHITECTS, ALL RIGHTS RESERVED. NO REPRODUCTION WITHOUT PERMISSION.

J8 LEVEL 1 - ENLARGED FLOOR PLAN - PD ENTRANCE  
 A4.1 1/8" = 1'-0"