



APP'D DATE	M. THE 11-21
RE-BID CONTRACT DRAWINGS	K. GAR 9-23
CHANGE ORDER #1	
DESIGNED BY: B. ECK	
CAD CORP: M. LAP	
CHECKED BY: B. ECK	
DATE: 9/28/23	
APPROVED BY: K. GAR	
DATE: 9-28-23	
PROJECT NO: 1304C	

WRIGHT-PIERCE
Engineering a Better Environment
888.621.8156 | www.wright-pierce.com

CITY OF PORTSMOUTH, NH
SAGAMORE AVENUE SEWER EXTENSION
PROJECT

SAGAMORE AVE PLAN AND PROFILE
STA 10+00 TO STA 16+00

DRAWING
C-21

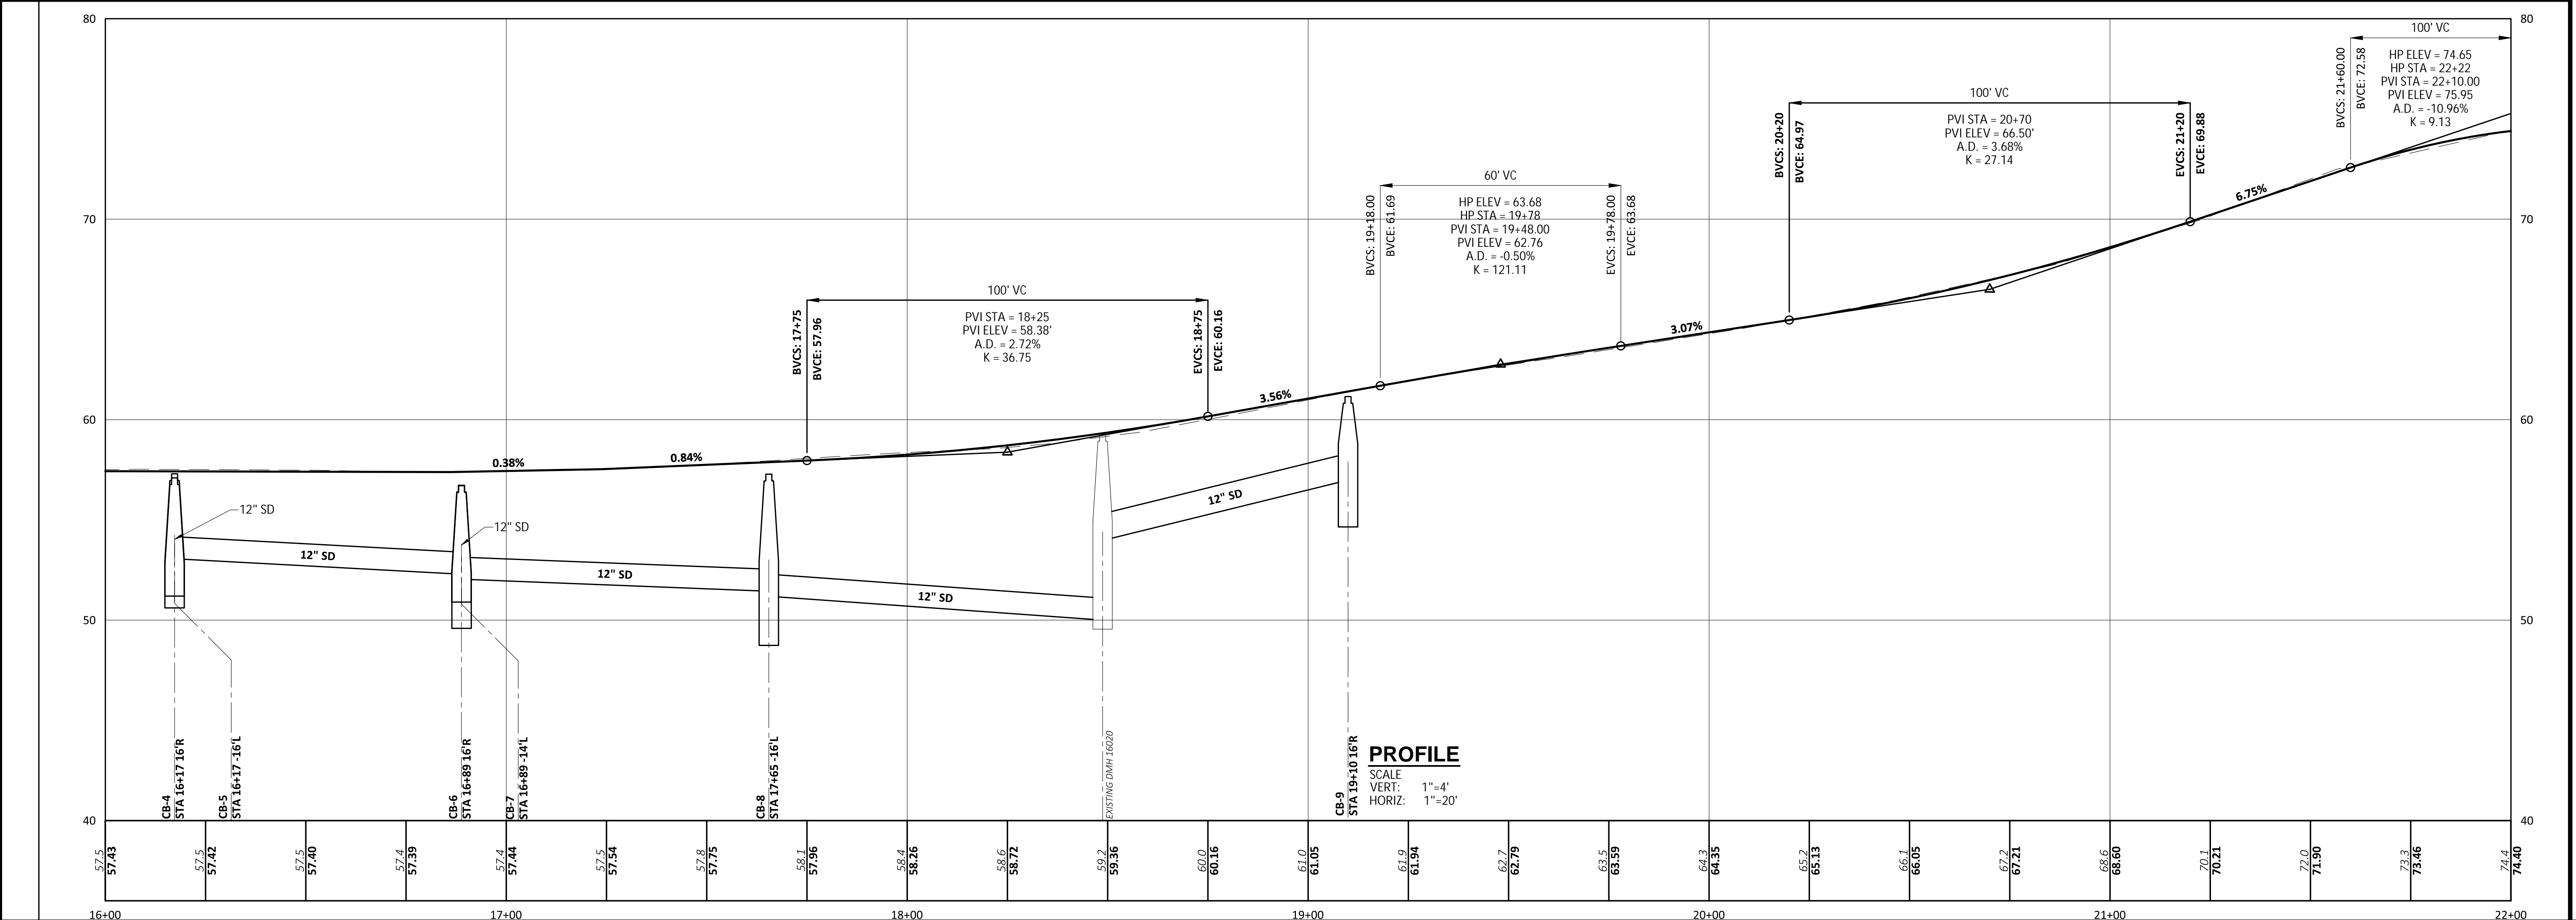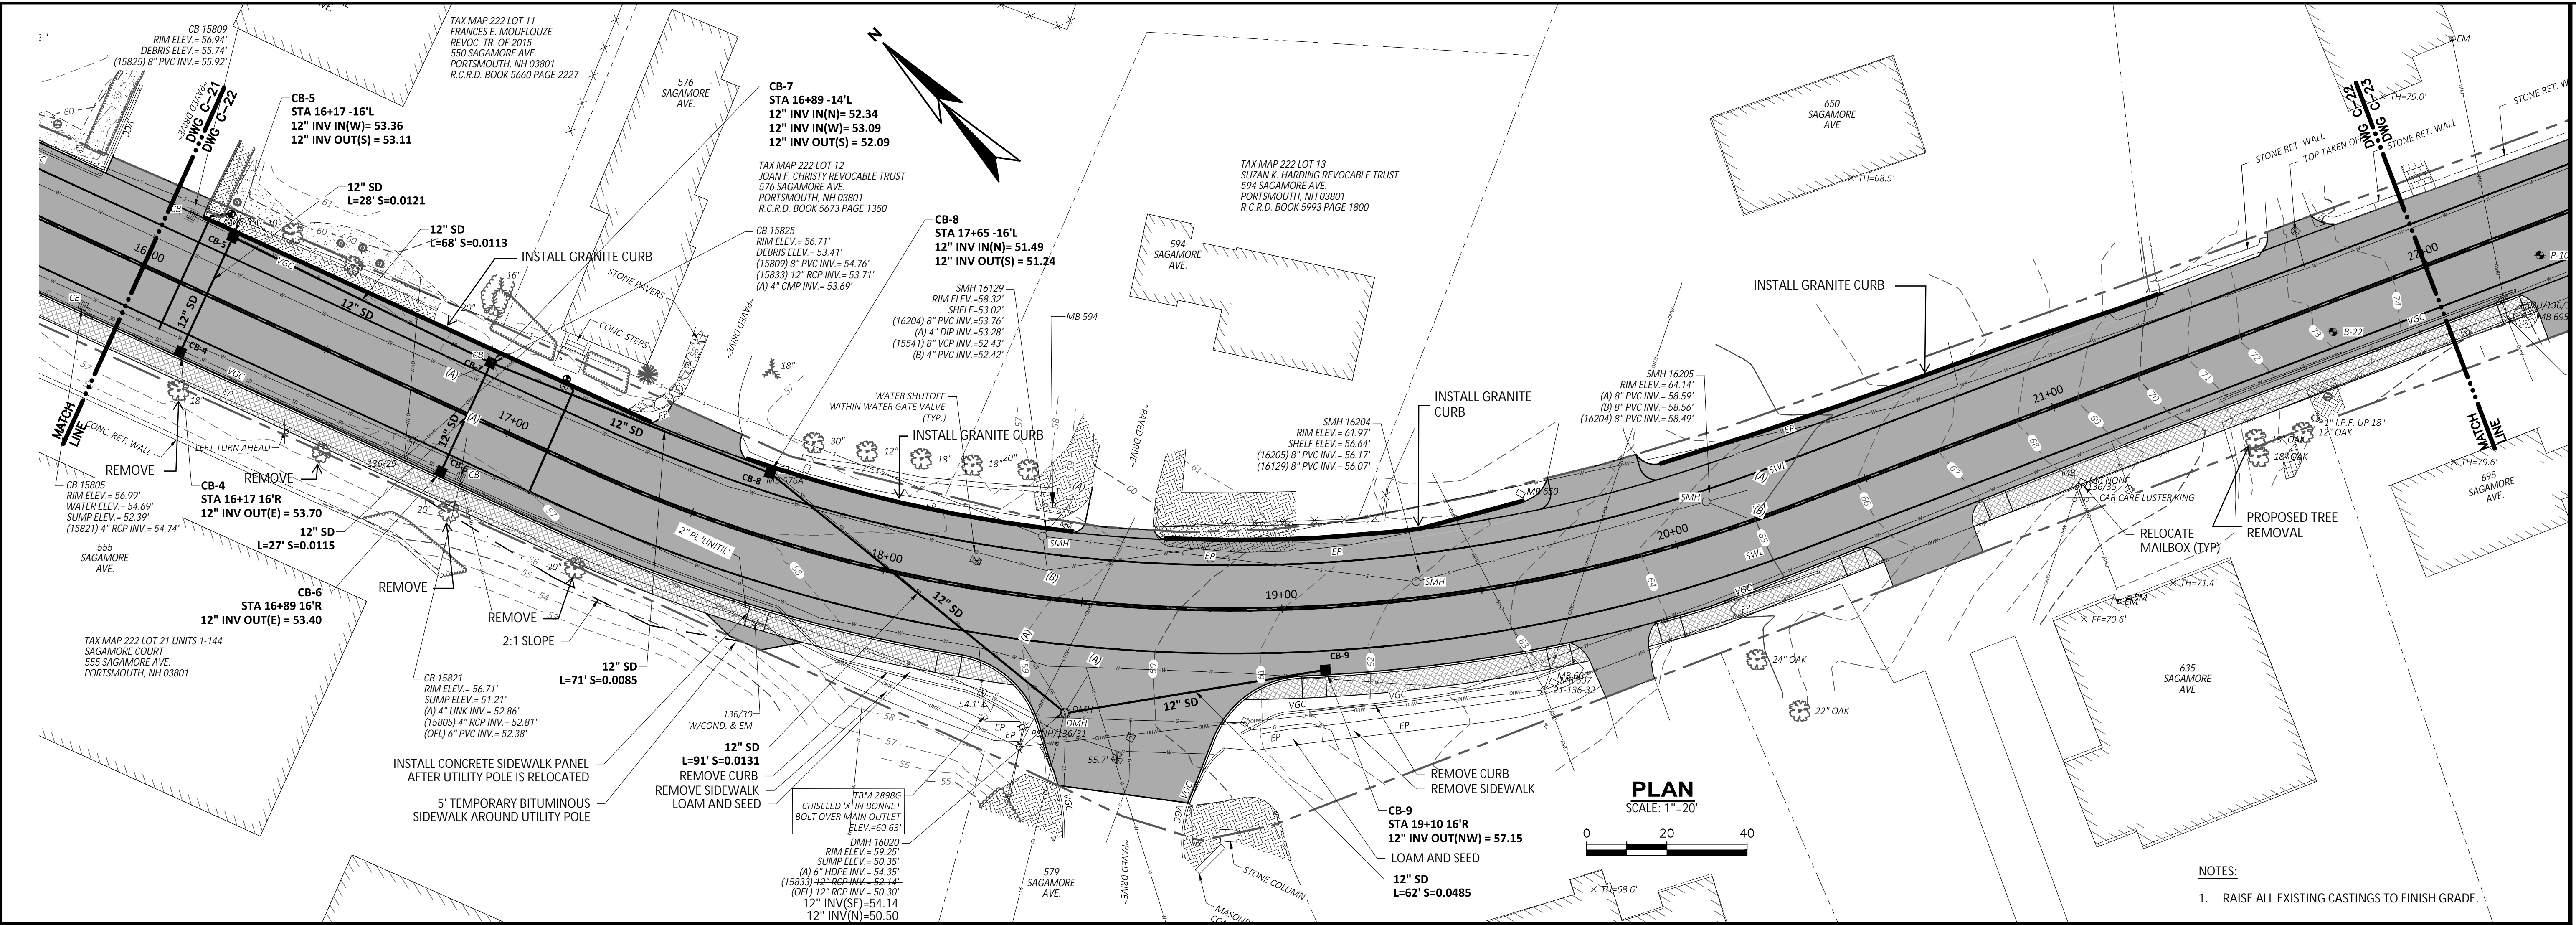

NO	DATE	REVISIONS
1	11-21	RE-BID CONTRACT DRAWINGS
2	9-23	CHANGE ORDER #1
3	4-24	ROADWAY REVISIONS


DESIGNED BY: B.L.E.C.
 C.B. CORP.: J.M.I.C.
 C.D.: M.L.A.P.
 CHECKED BY: B.F.C.K.
 DATE: 07/20/23
 APPROVED BY: K.G.A.R.
 DATE: 7/20/23
 PROJECT NO.: 11304C

WRIGHT-PIERCE
 Engineering a Better Environment
 888.621.8156 | www.wright-pierce.com

CITY OF PORTSMOUTH, NH
 SAGAMORE AVENUE SEWER EXTENSION
 PROJECT


SAGAMORE AVE PLAN AND PROFILE
 STA 16+00 TO STA 22+00

DRAWING
 C-22

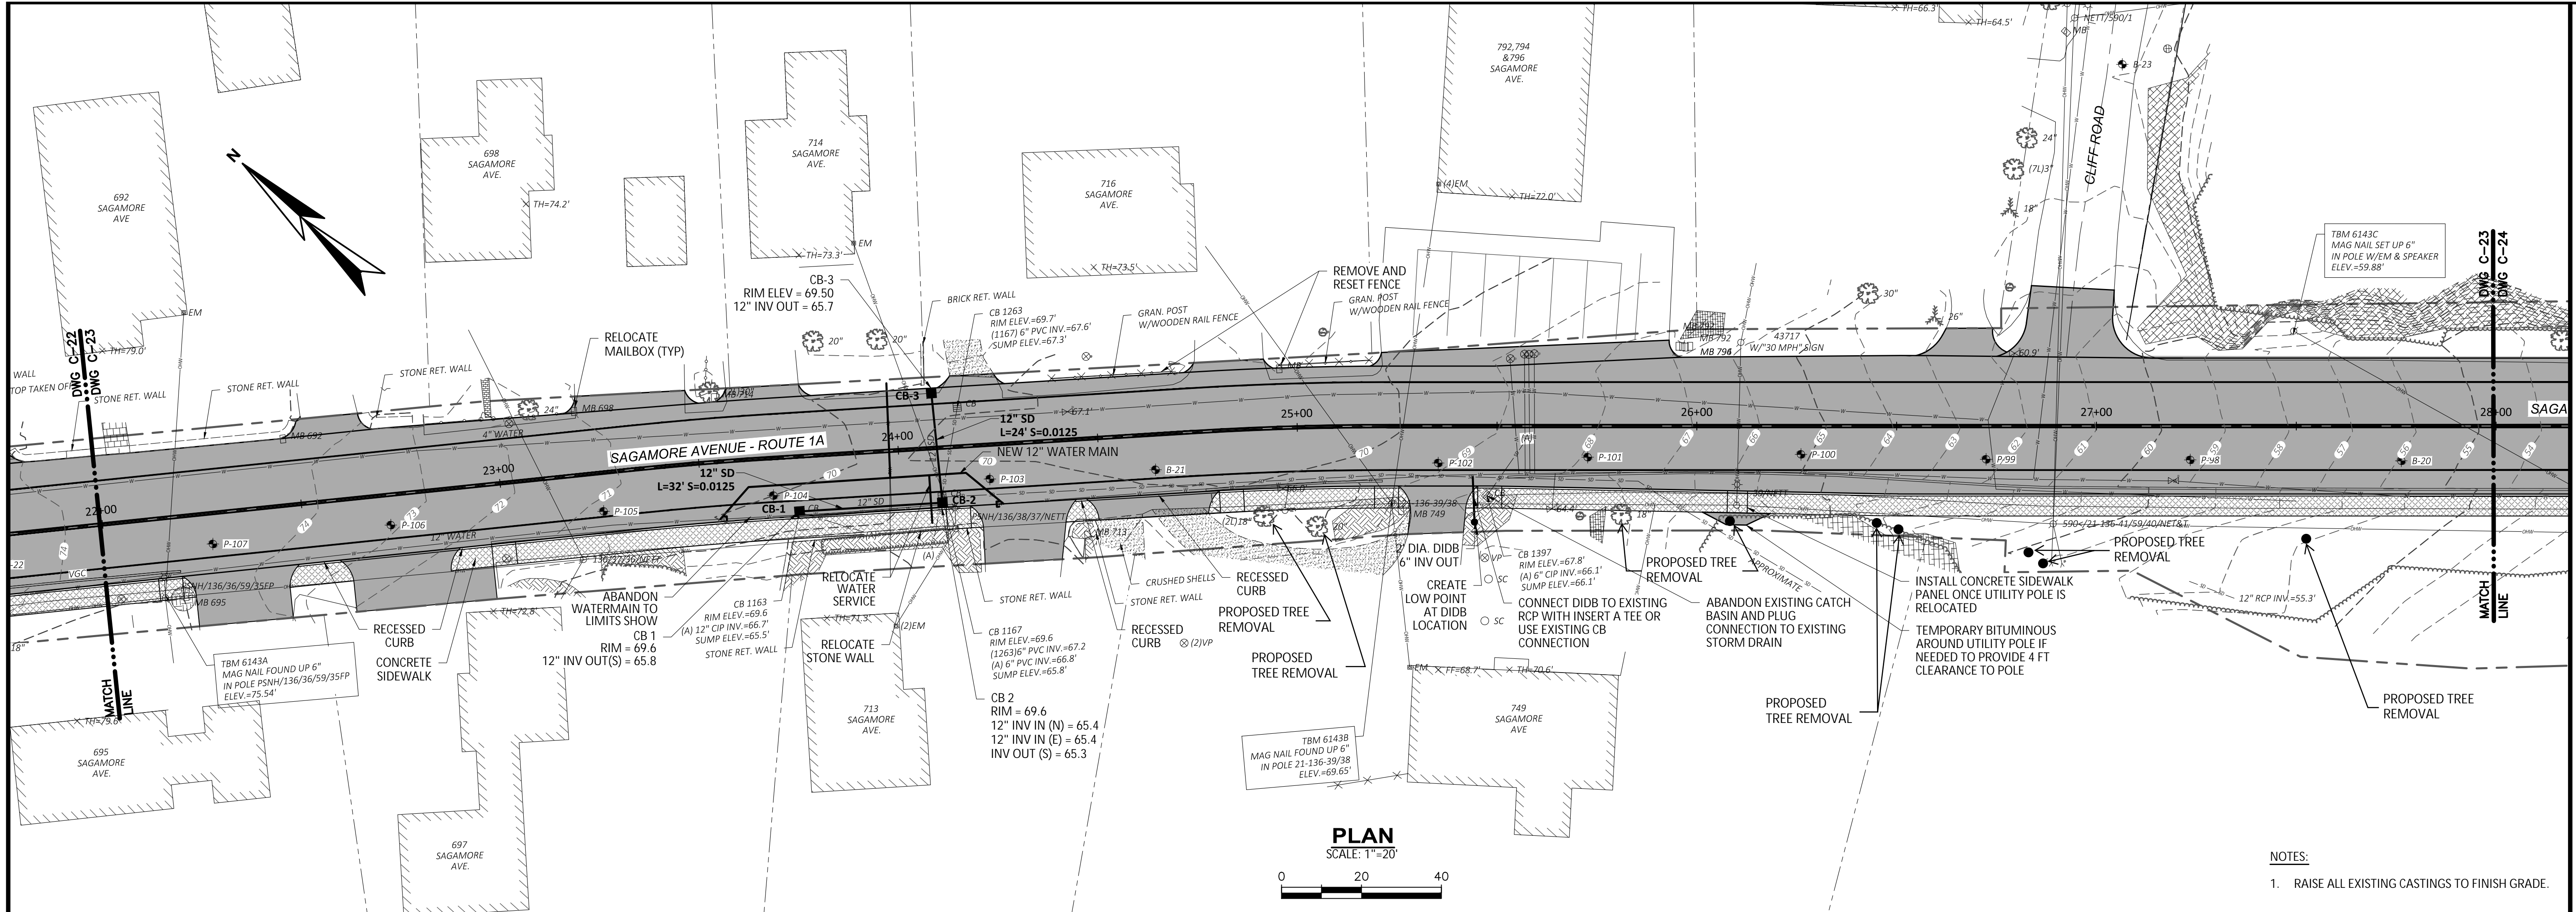

PLAN
SCALE: 1"=20'


NOTES:
1. RAISE ALL EXISTING CASTINGS TO FINISH GRADE.

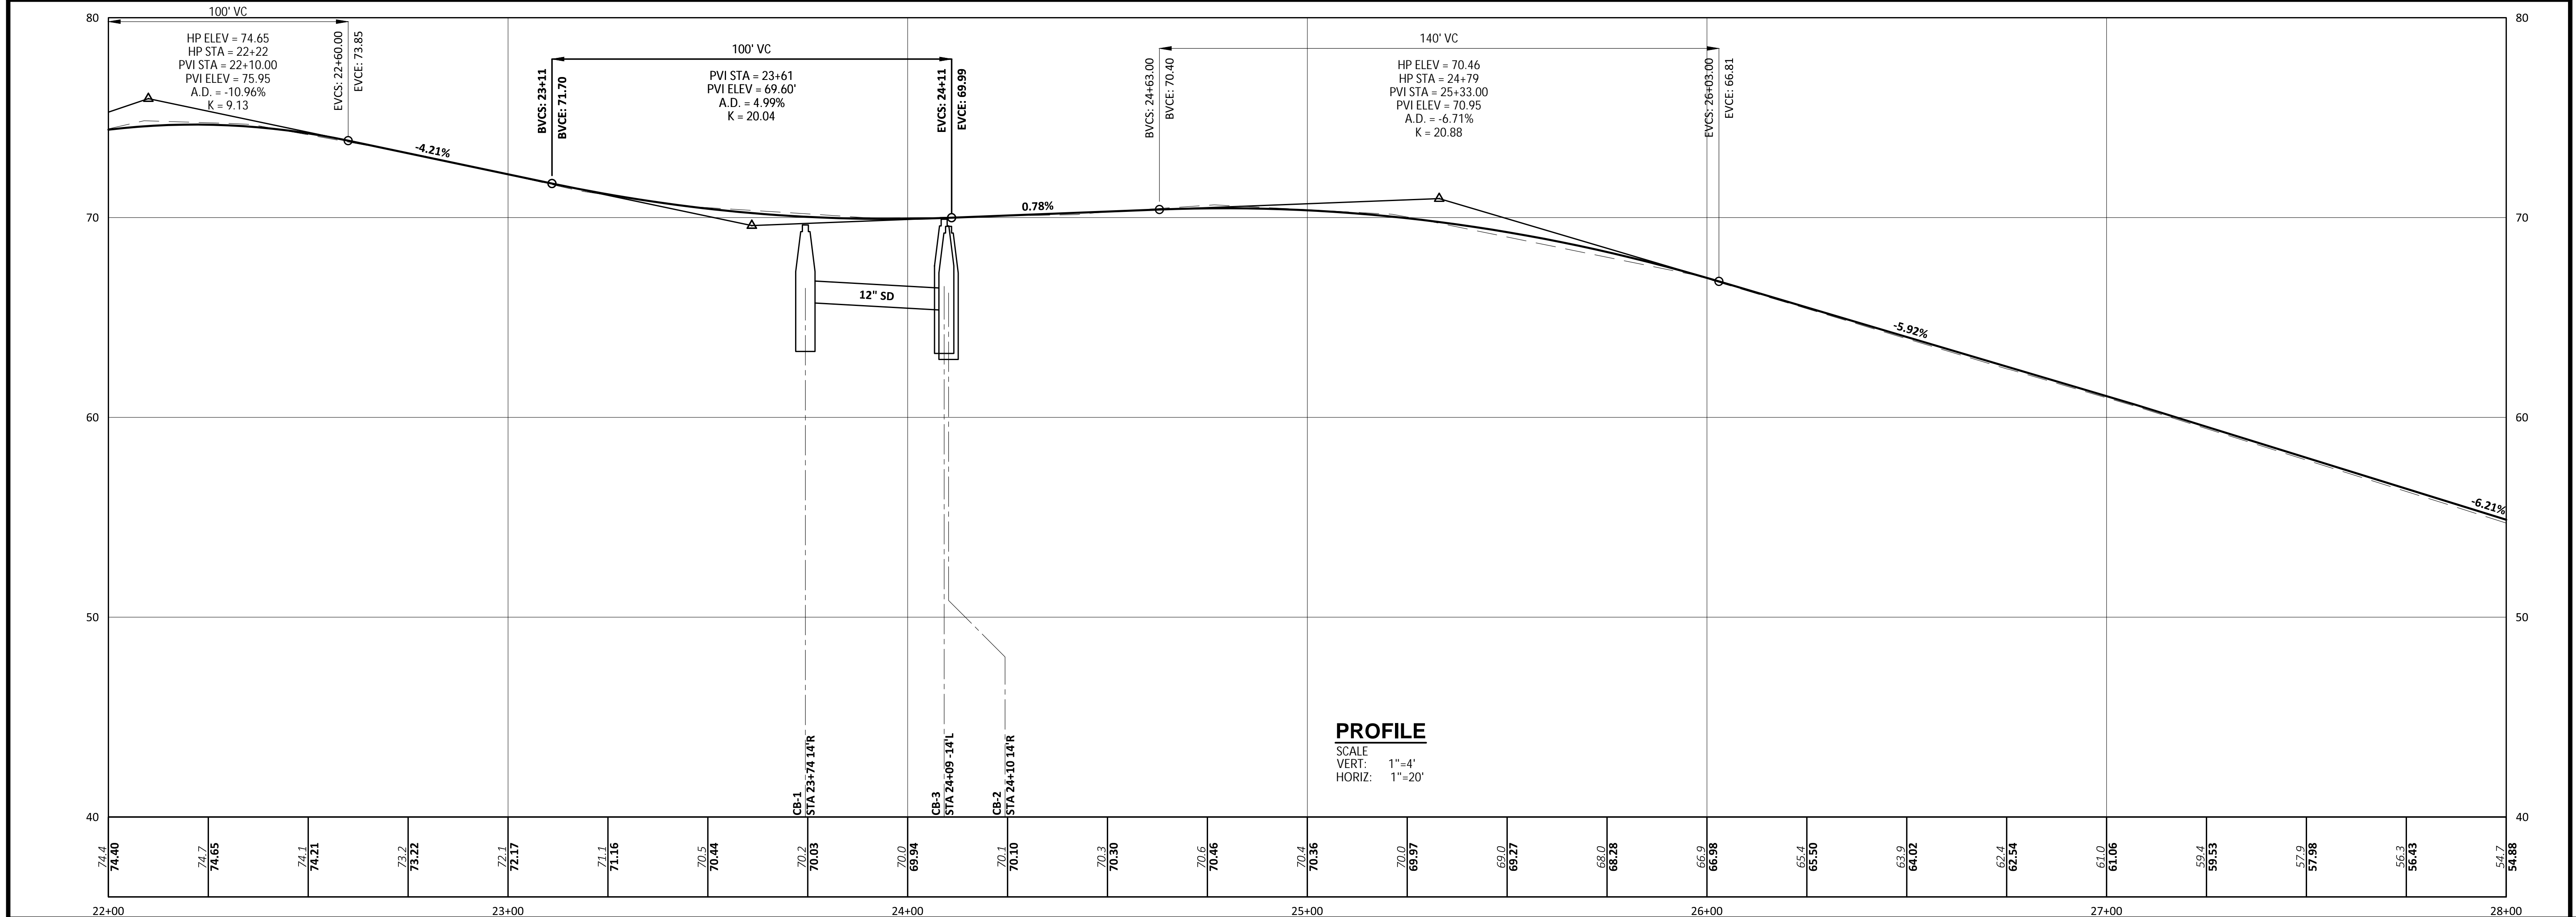

PROFILE
SCALE:
VERT: 1"=4'
HORIZ: 1"=20'

NO	DATE	REVISIONS
1	11-21-21	RE-BID CONTRACT DRAWINGS
2	9-23	CHANGE ORDER #1
3	4-24	ROADWAY REVISIONS

DESIGNED BY: B.ECK	CAD CORP: J.MIC
CD: M.LAP	CHECKED BY: B.ECK
DATE: 02/2023	APPROVED BY: K.GAR
DATE: 12/2023	PROJECT NO: 11304C

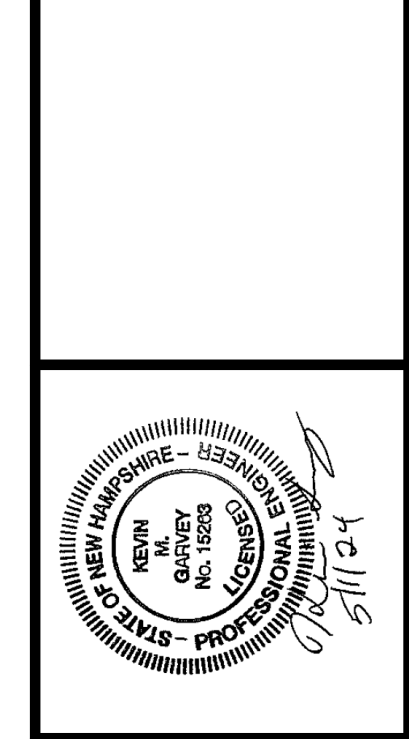


WRIGHT-PIERCE
Engineering a Better Environment
888.621.8156 | www.wright-pierce.com


CITY OF PORTSMOUTH, NH
SAGAMORE AVENUE SEWER EXTENSION
PROJECT

SAGAMORE AVE PLAN AND PROFILE
STA 22+00 TO STA 28+00

DRAWING
C-23

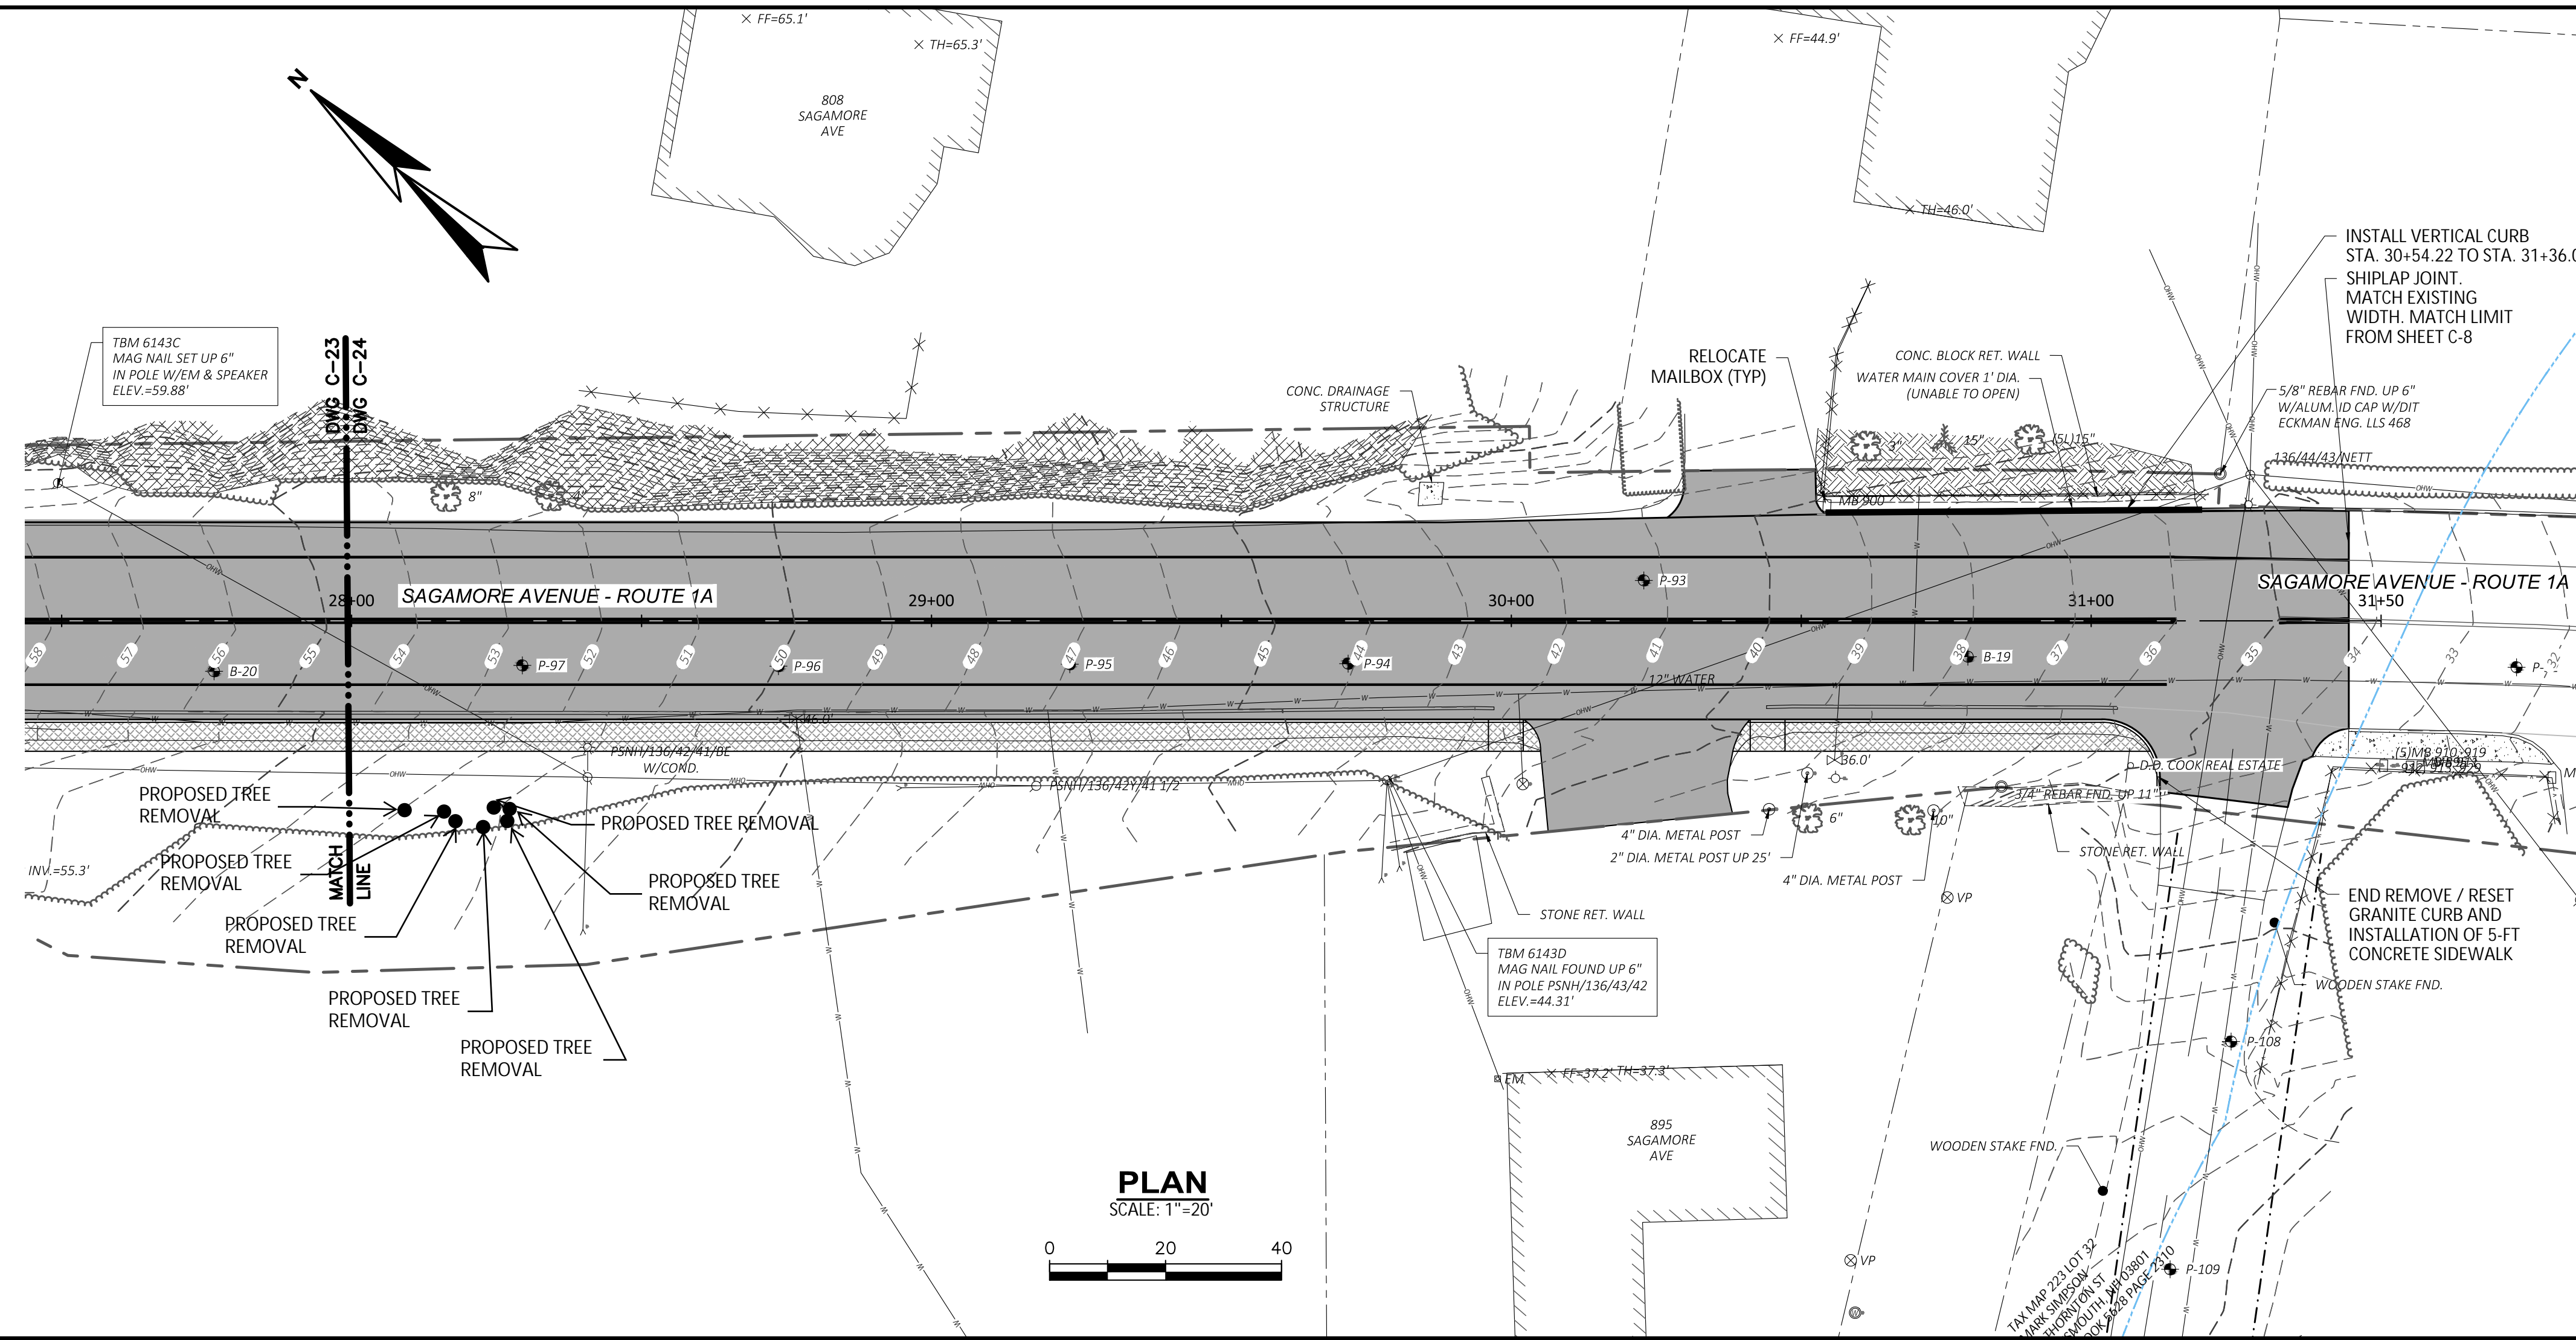


NOTES:
1. RAISE ALL EXISTING CASTINGS TO FINISH GRADE.

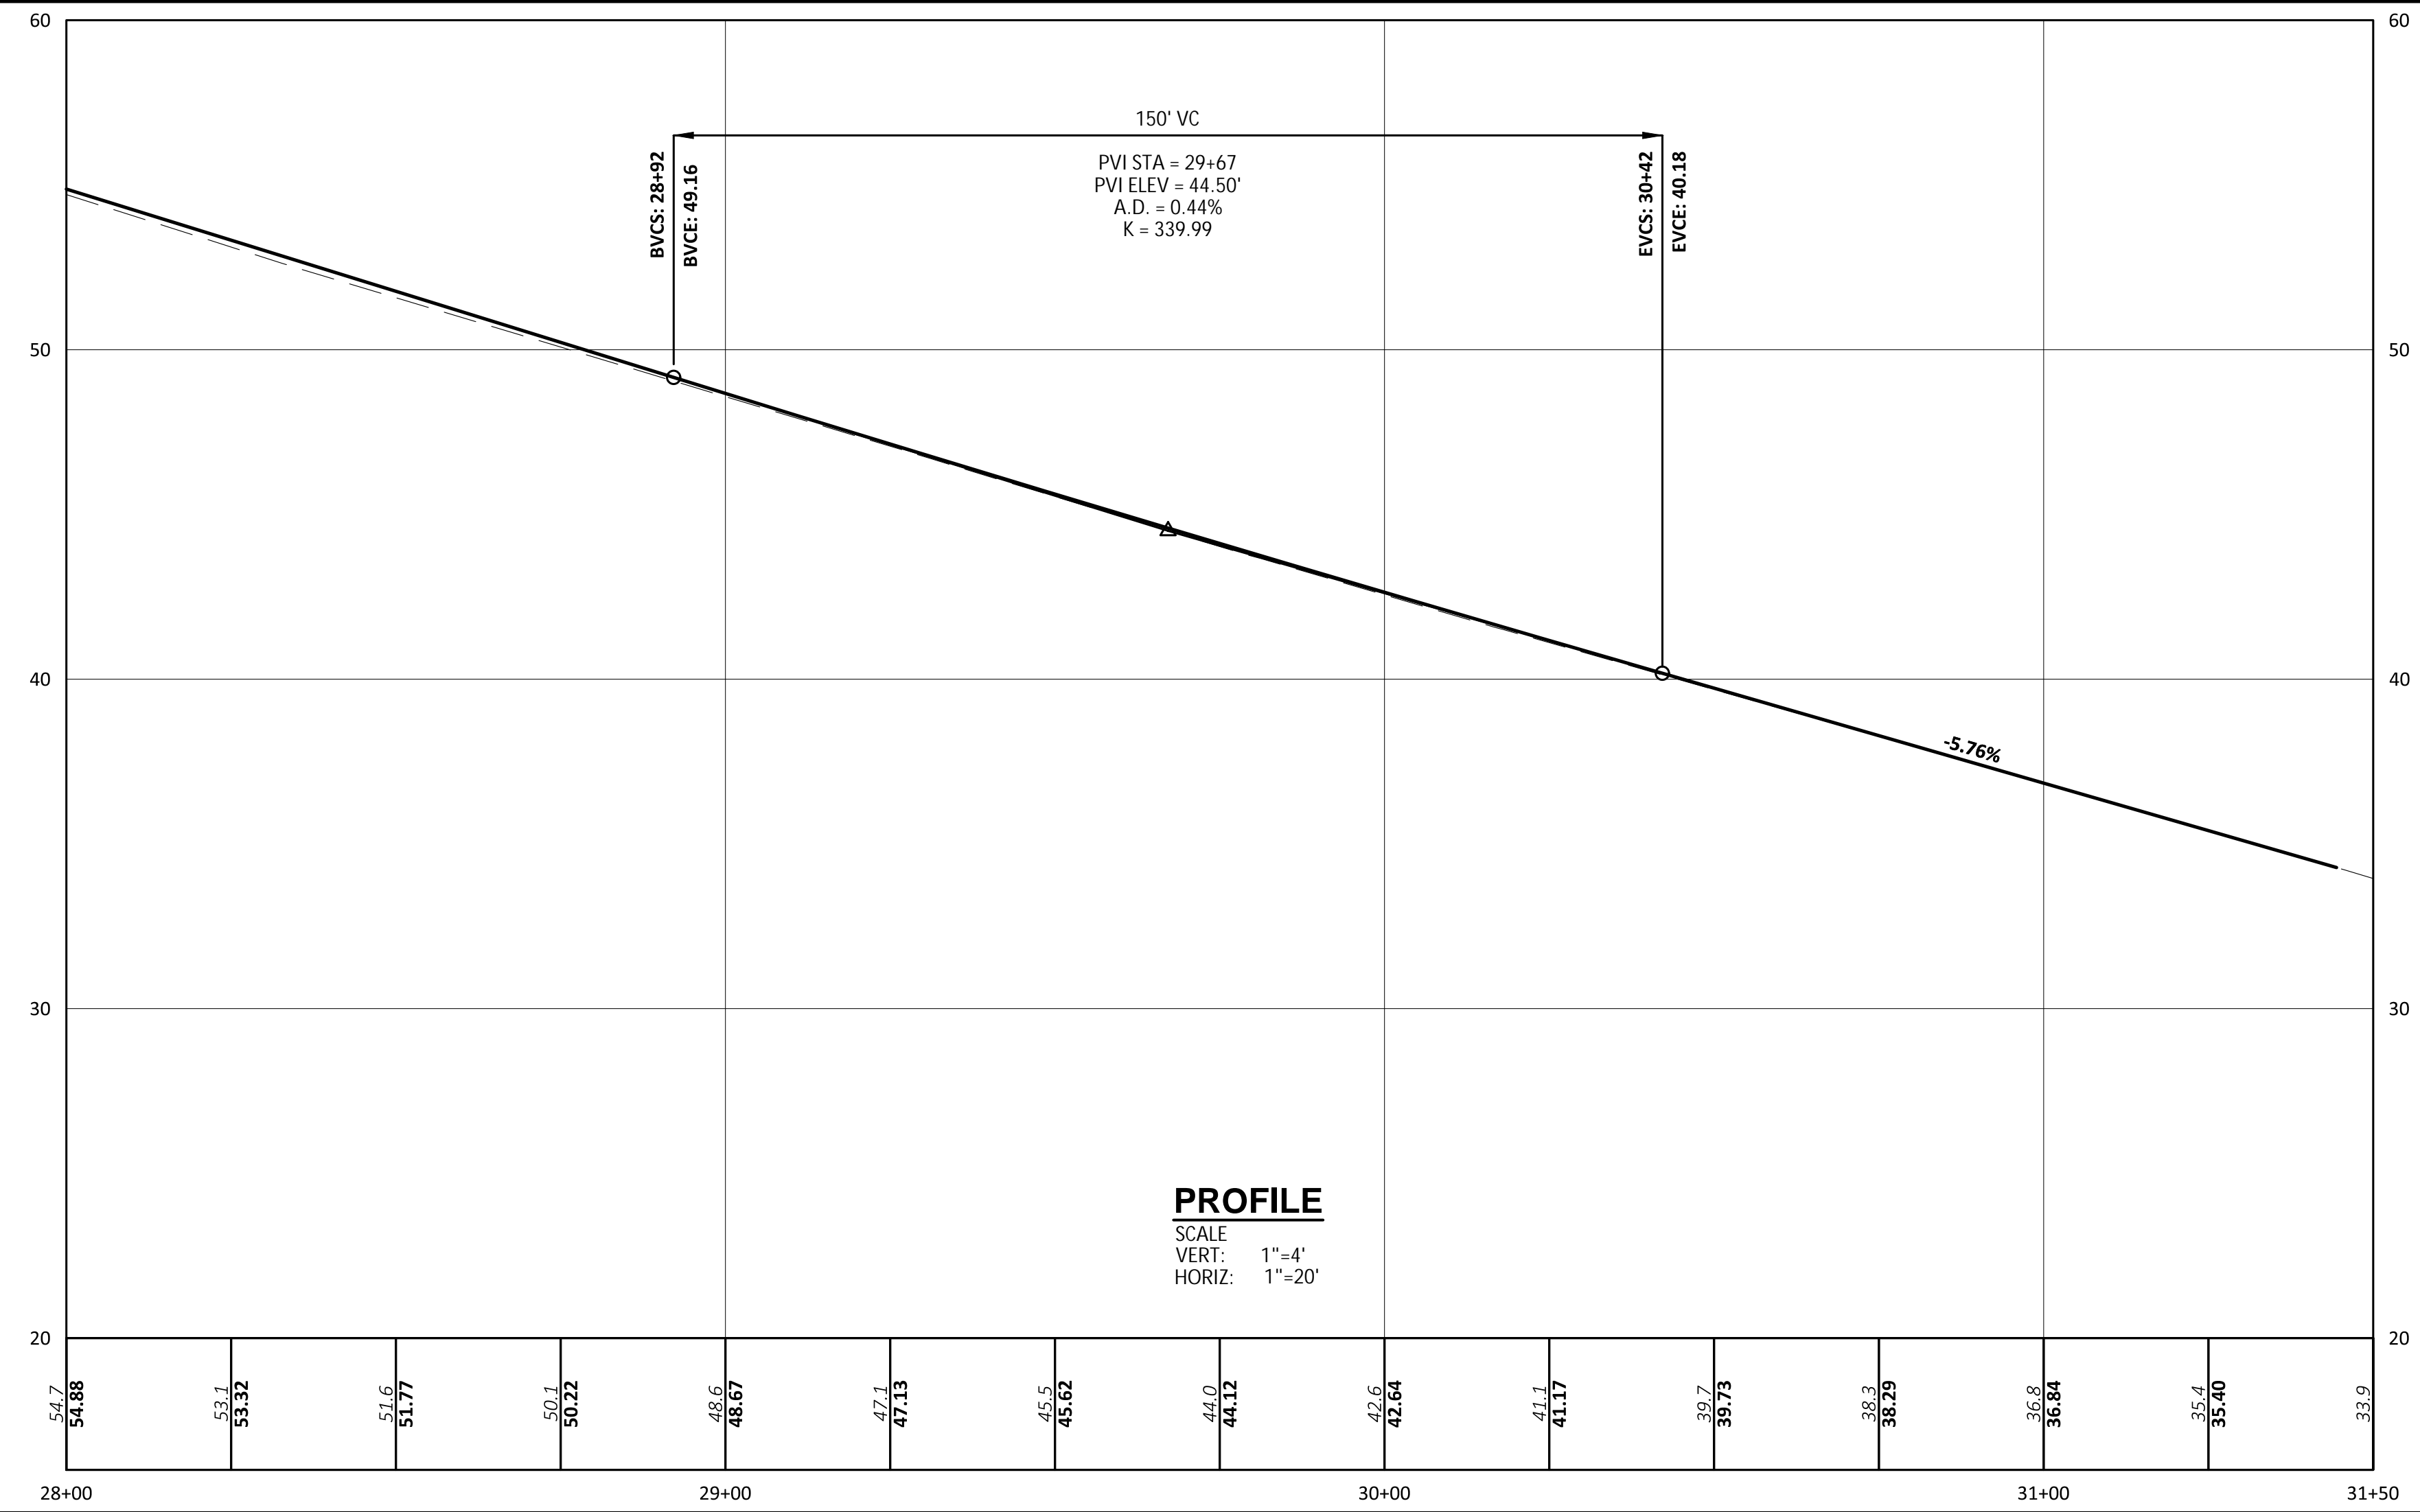

NO	DESCRIPTION	DATE
1	RE-BID CONTRACT DRAWINGS	M. THE 11-21
2	CHANGE ORDER #1	K. GAR 9-23
3	ROADWAY REVISIONS	K. GAR 4-24

DESIGNED BY: B. ECK	PROJECT NO.: 11304C
CAD CORP: T.M.C.	
CHKD BY: M.L.P.	
CHECKED BY: B. ECK	
DATE: 9-20-23	
APPROVED BY: K. GAR	
DATE: 9-20-23	



WRIGHT-PIERCE
Engineering a Better Environment
888.621.8156 | www.wright-pierce.com

CITY OF PORTSMOUTH, NH
SAGAMORE AVENUE SEWER EXTENSION
PROJECT

SAGAMORE AVE PLAN AND PROFILE
STA 28+00 TO STA 31+15

DRAWING
C-24