



Not to Scale

# Tuscan Kitchen Restaurant - Portsmouth, New Hampshire

Traffic Impact Assessment

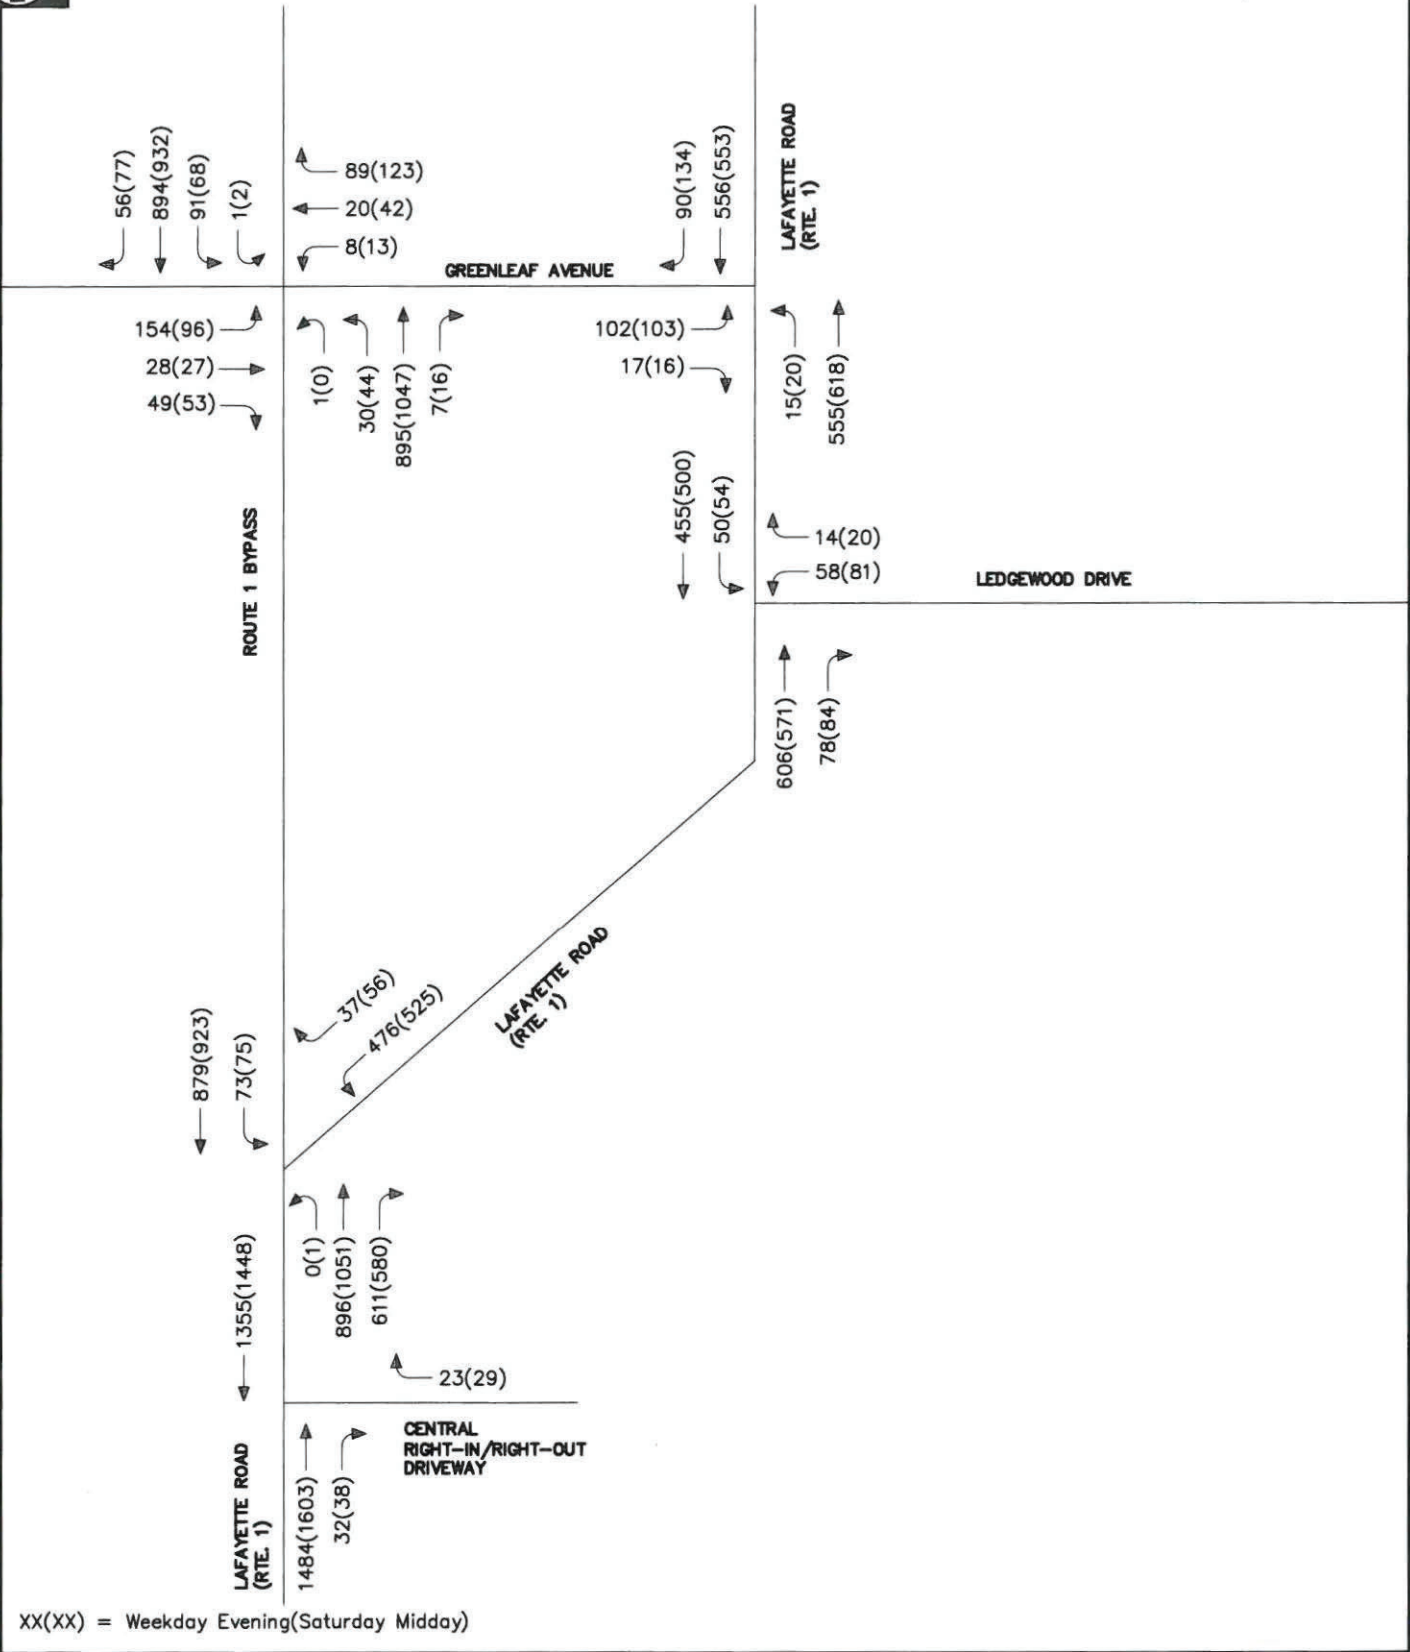


Figure 8

2026 Future Year Build Conditions  
Weekday Evening and  
Saturday Midday  
Peak Hour Traffic Volumes



TEC, Inc.  
 65 Glenn Street | 169 Ocean Blvd, Unit 101  
 Lawrence, MA 01843 | Hampton, NH 03842  
 (978) 794.1792 | (603) 601.8154  
 www.TheEngineeringCorp.com