


SECTIONS PLOTTED	ARM	DATE	4/13
TEMPLATE PLOTTED	DEM	DATE	4/13
EARTHWORK COMPILED		DATE	
SHEET CHECKED	TAT	DATE	4/13
FINALS PLOTTED		DATE	

NUMBER	DATE	STATION	DESCRIPTION

NOTEBOOKS	BOOK	PAGE



SAGAMORE AVE.

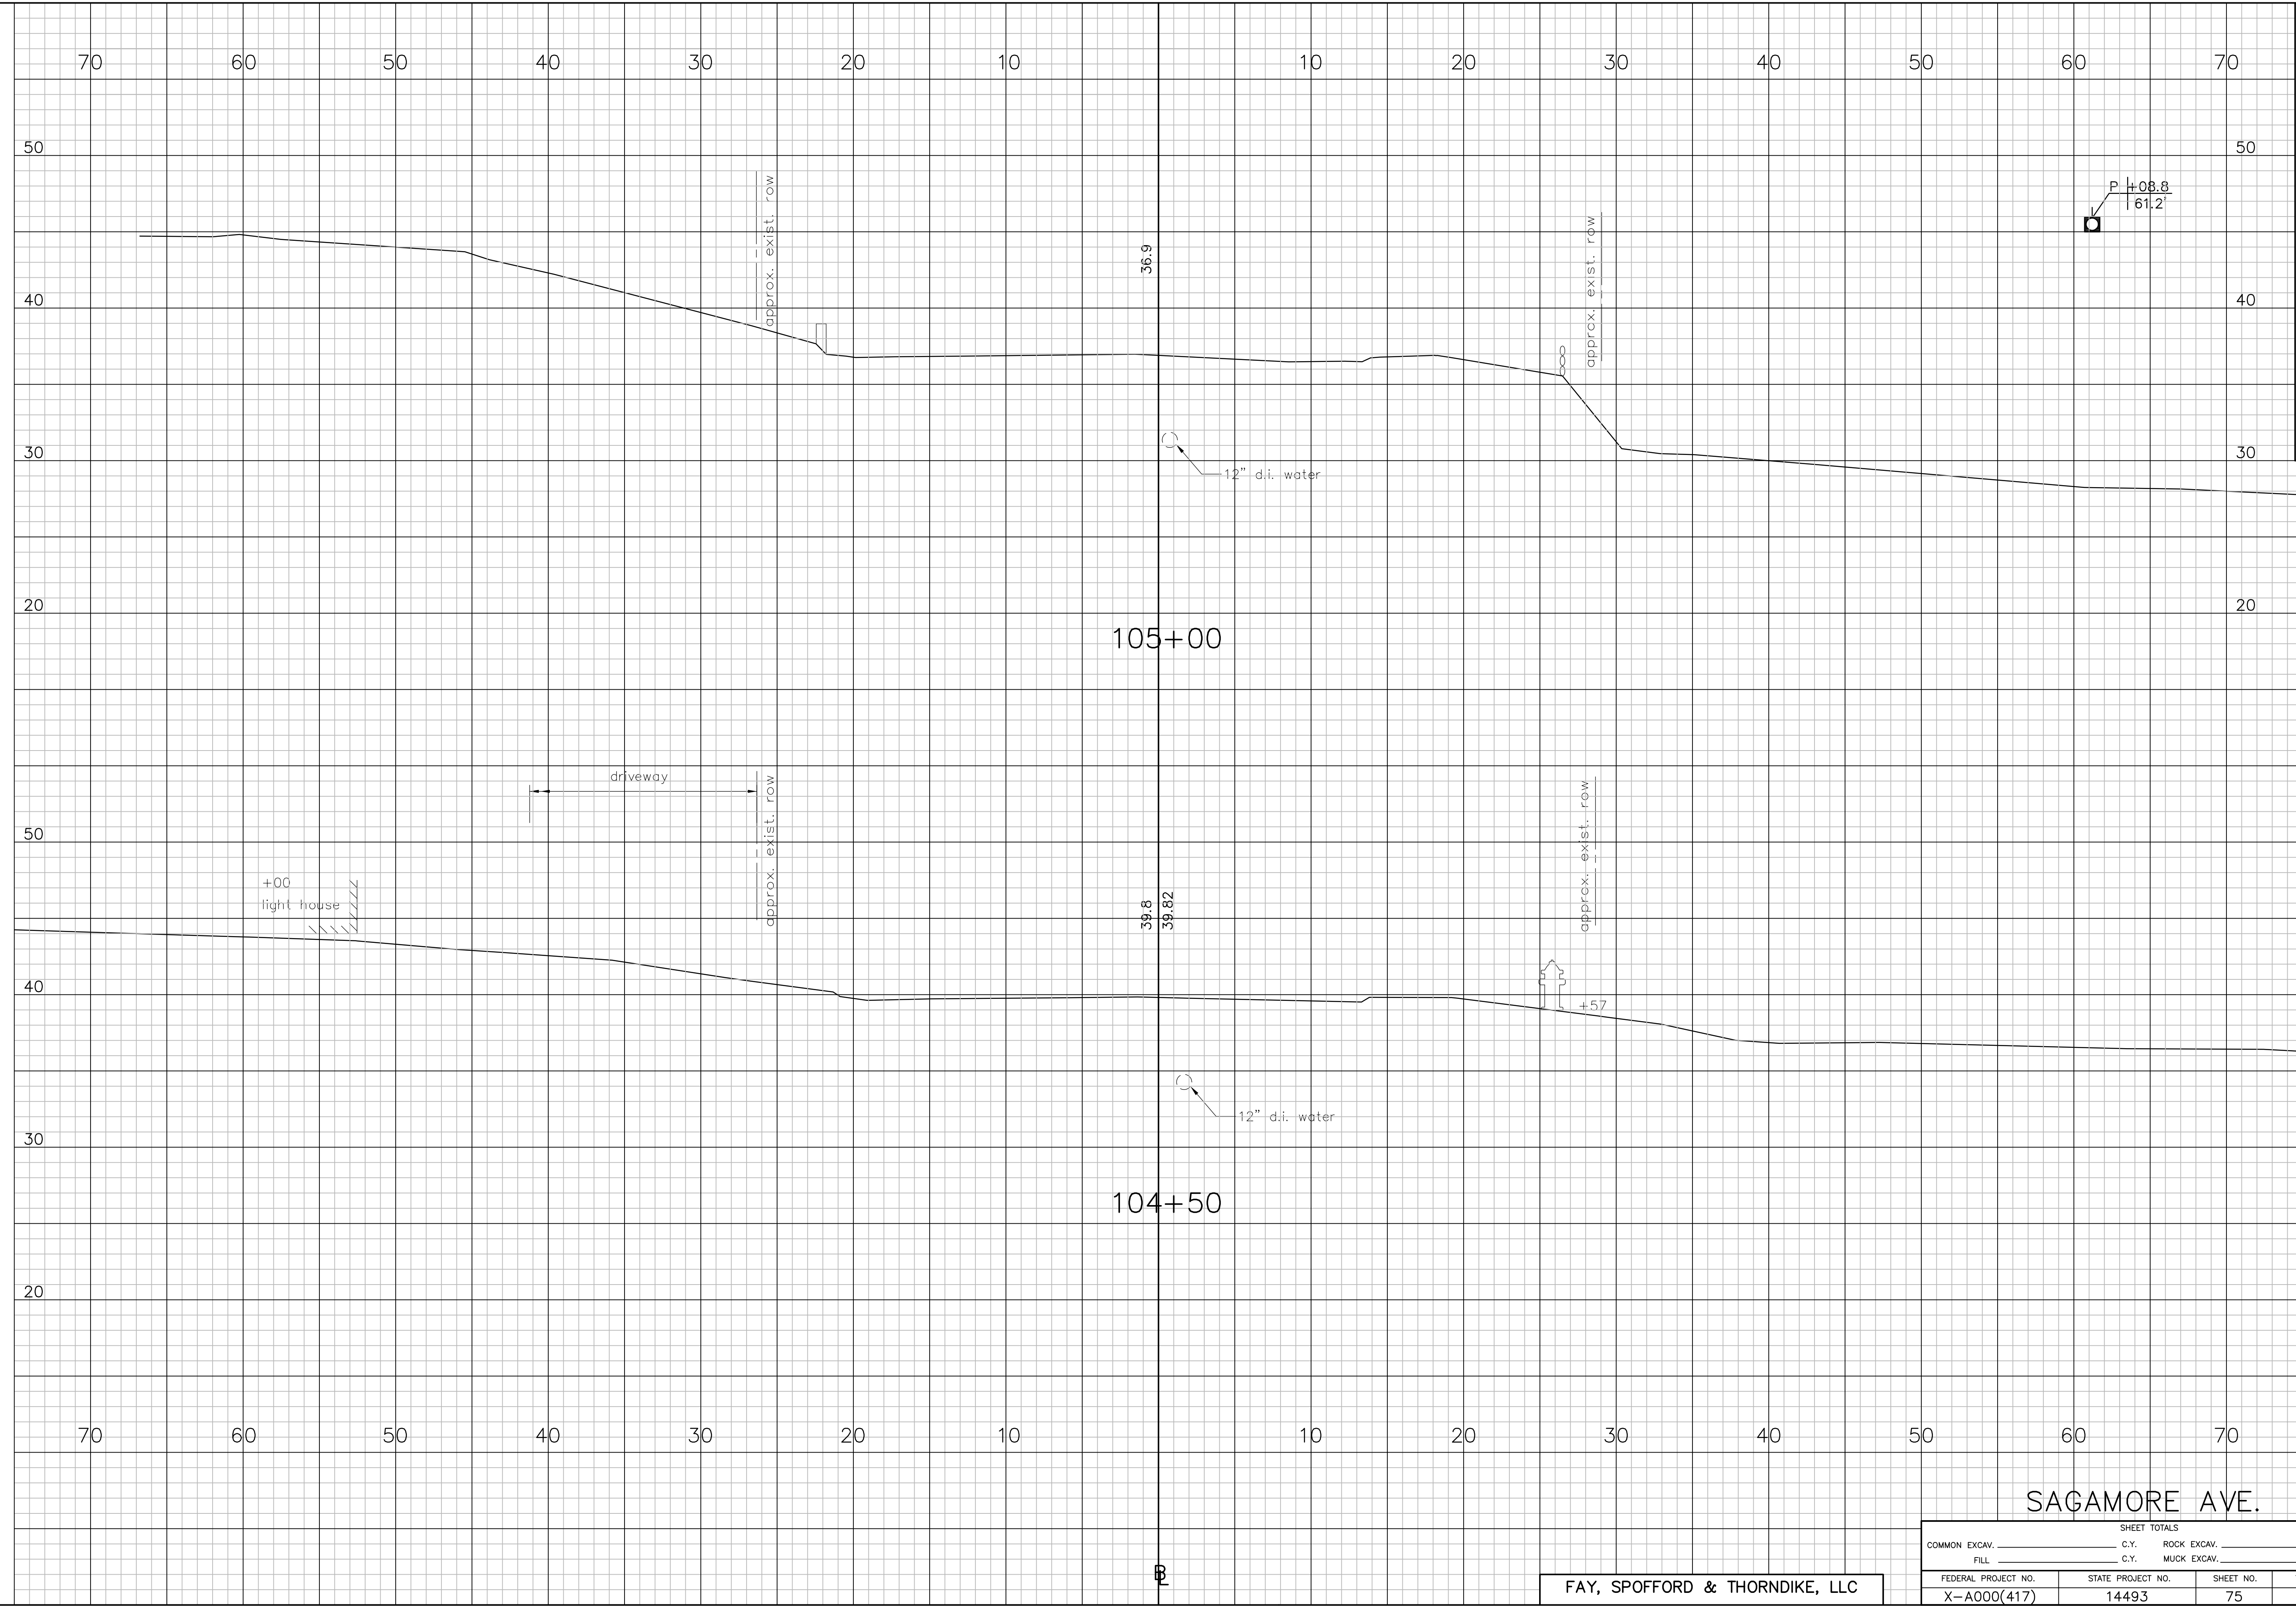FAY, SPOFFORD & THORNDIKE, LLC

SHEET TOTALS			
COMMON EXCAV.	C.Y.	ROCK EXCAV.	C.Y.
FILL	C.Y.	MUCK EXCAV.	C.Y.
FEDERAL PROJECT NO.	STATE PROJECT NO.	SHEET NO.	TOTAL SHEETS
X-A000(417)	14493	75	91

COMMON EXCAV.	C.Y.	ROCK EXCAV.	C.Y.
FILL	C.Y.	MUCK EXCAV.	C.Y.
FEDERAL PROJECT NO.	STATE PROJECT NO.	SHEET NO.	TOTAL SHEETS


SECTIONS PLOTTED	ARM	DATE	4/13
TEMPLATE PLOTTED	DEM	DATE	4/13
EARTHWORK COMPILED		DATE	
SHEET CHECKED	TAT	DATE	4/13
FINALS PLOTTED		DATE	

NOTEBOOKS	BOOK	PAGE
	BOOK	PAGE
	BOOK	PAGE

REVISIONS AFTER PROPOSAL	NUMBER	DATE	STATION	DESCRIPTION



STA 105+36.39  
LIMIT OF WORK

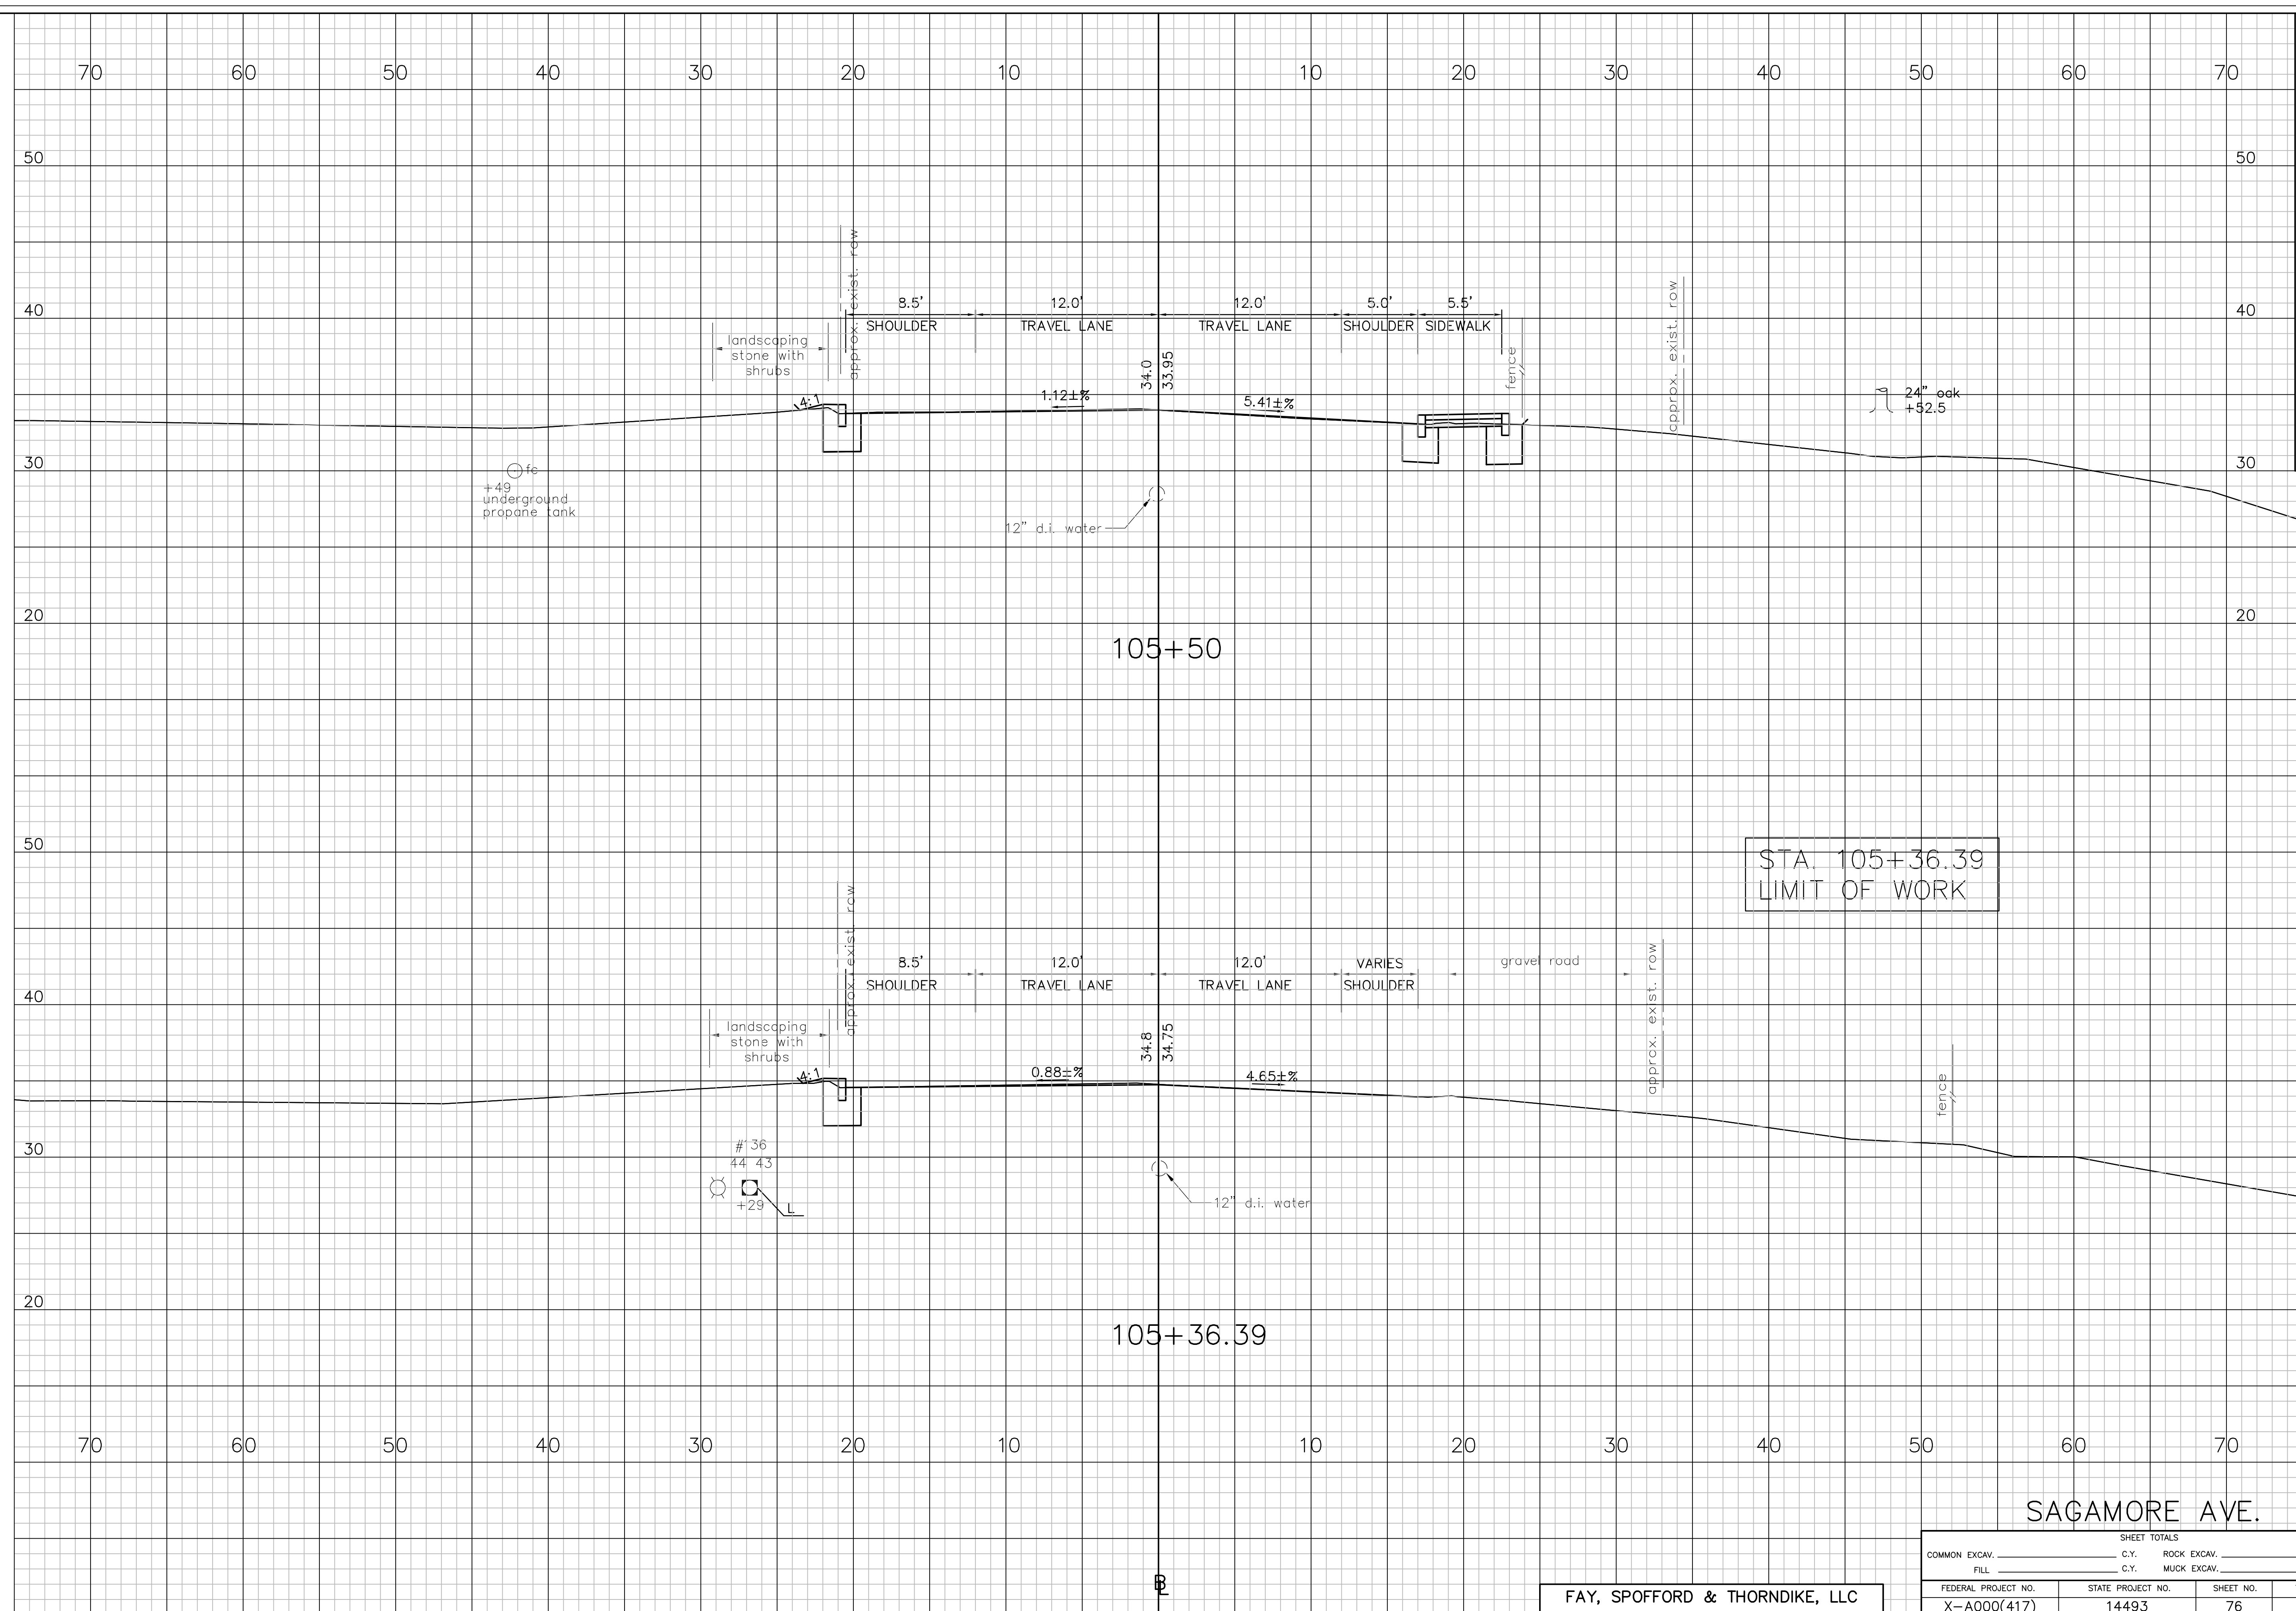SAGAMORE AVE.

FAY, SPOFFORD & THORNDIKE, LLC


SHEET TOTALS			
COMMON EXCAV.	C.Y.	ROCK EXCAV.	C.Y.
FILL	C.Y.	MUCK EXCAV.	C.Y.
FEDERAL PROJECT NO.	STATE PROJECT NO.	SHEET NO.	TOTAL SHEETS
X-A000(417)	14493	76	91

SHEET TOTALS	C.Y.	ROCK EXCAV.	C.Y.
COMMON EXCAV.	C.Y.	MUCK EXCAV.	C.Y.
FILL	C.Y.		
FEDERAL PROJECT NO.	STATE PROJECT NO.	SHEET NO.	TOTAL SHEETS

SECTIONS PLOTTED	ARM	DATE	4/13
TEMPLATE PLOTTED	DEM	DATE	4/13
EARTHWORK COMPILED		DATE	
SHEET CHECKED	TAT	DATE	4/13
FINALS PLOTTED		DATE	

NOTEBOOKS	
BOOK	PAGE
BOOK	PAGE
BOOK	PAGE

REVISIONS AFTER PROPOSAL			
NUMBER	DATE	STATION	DESCRIPTION

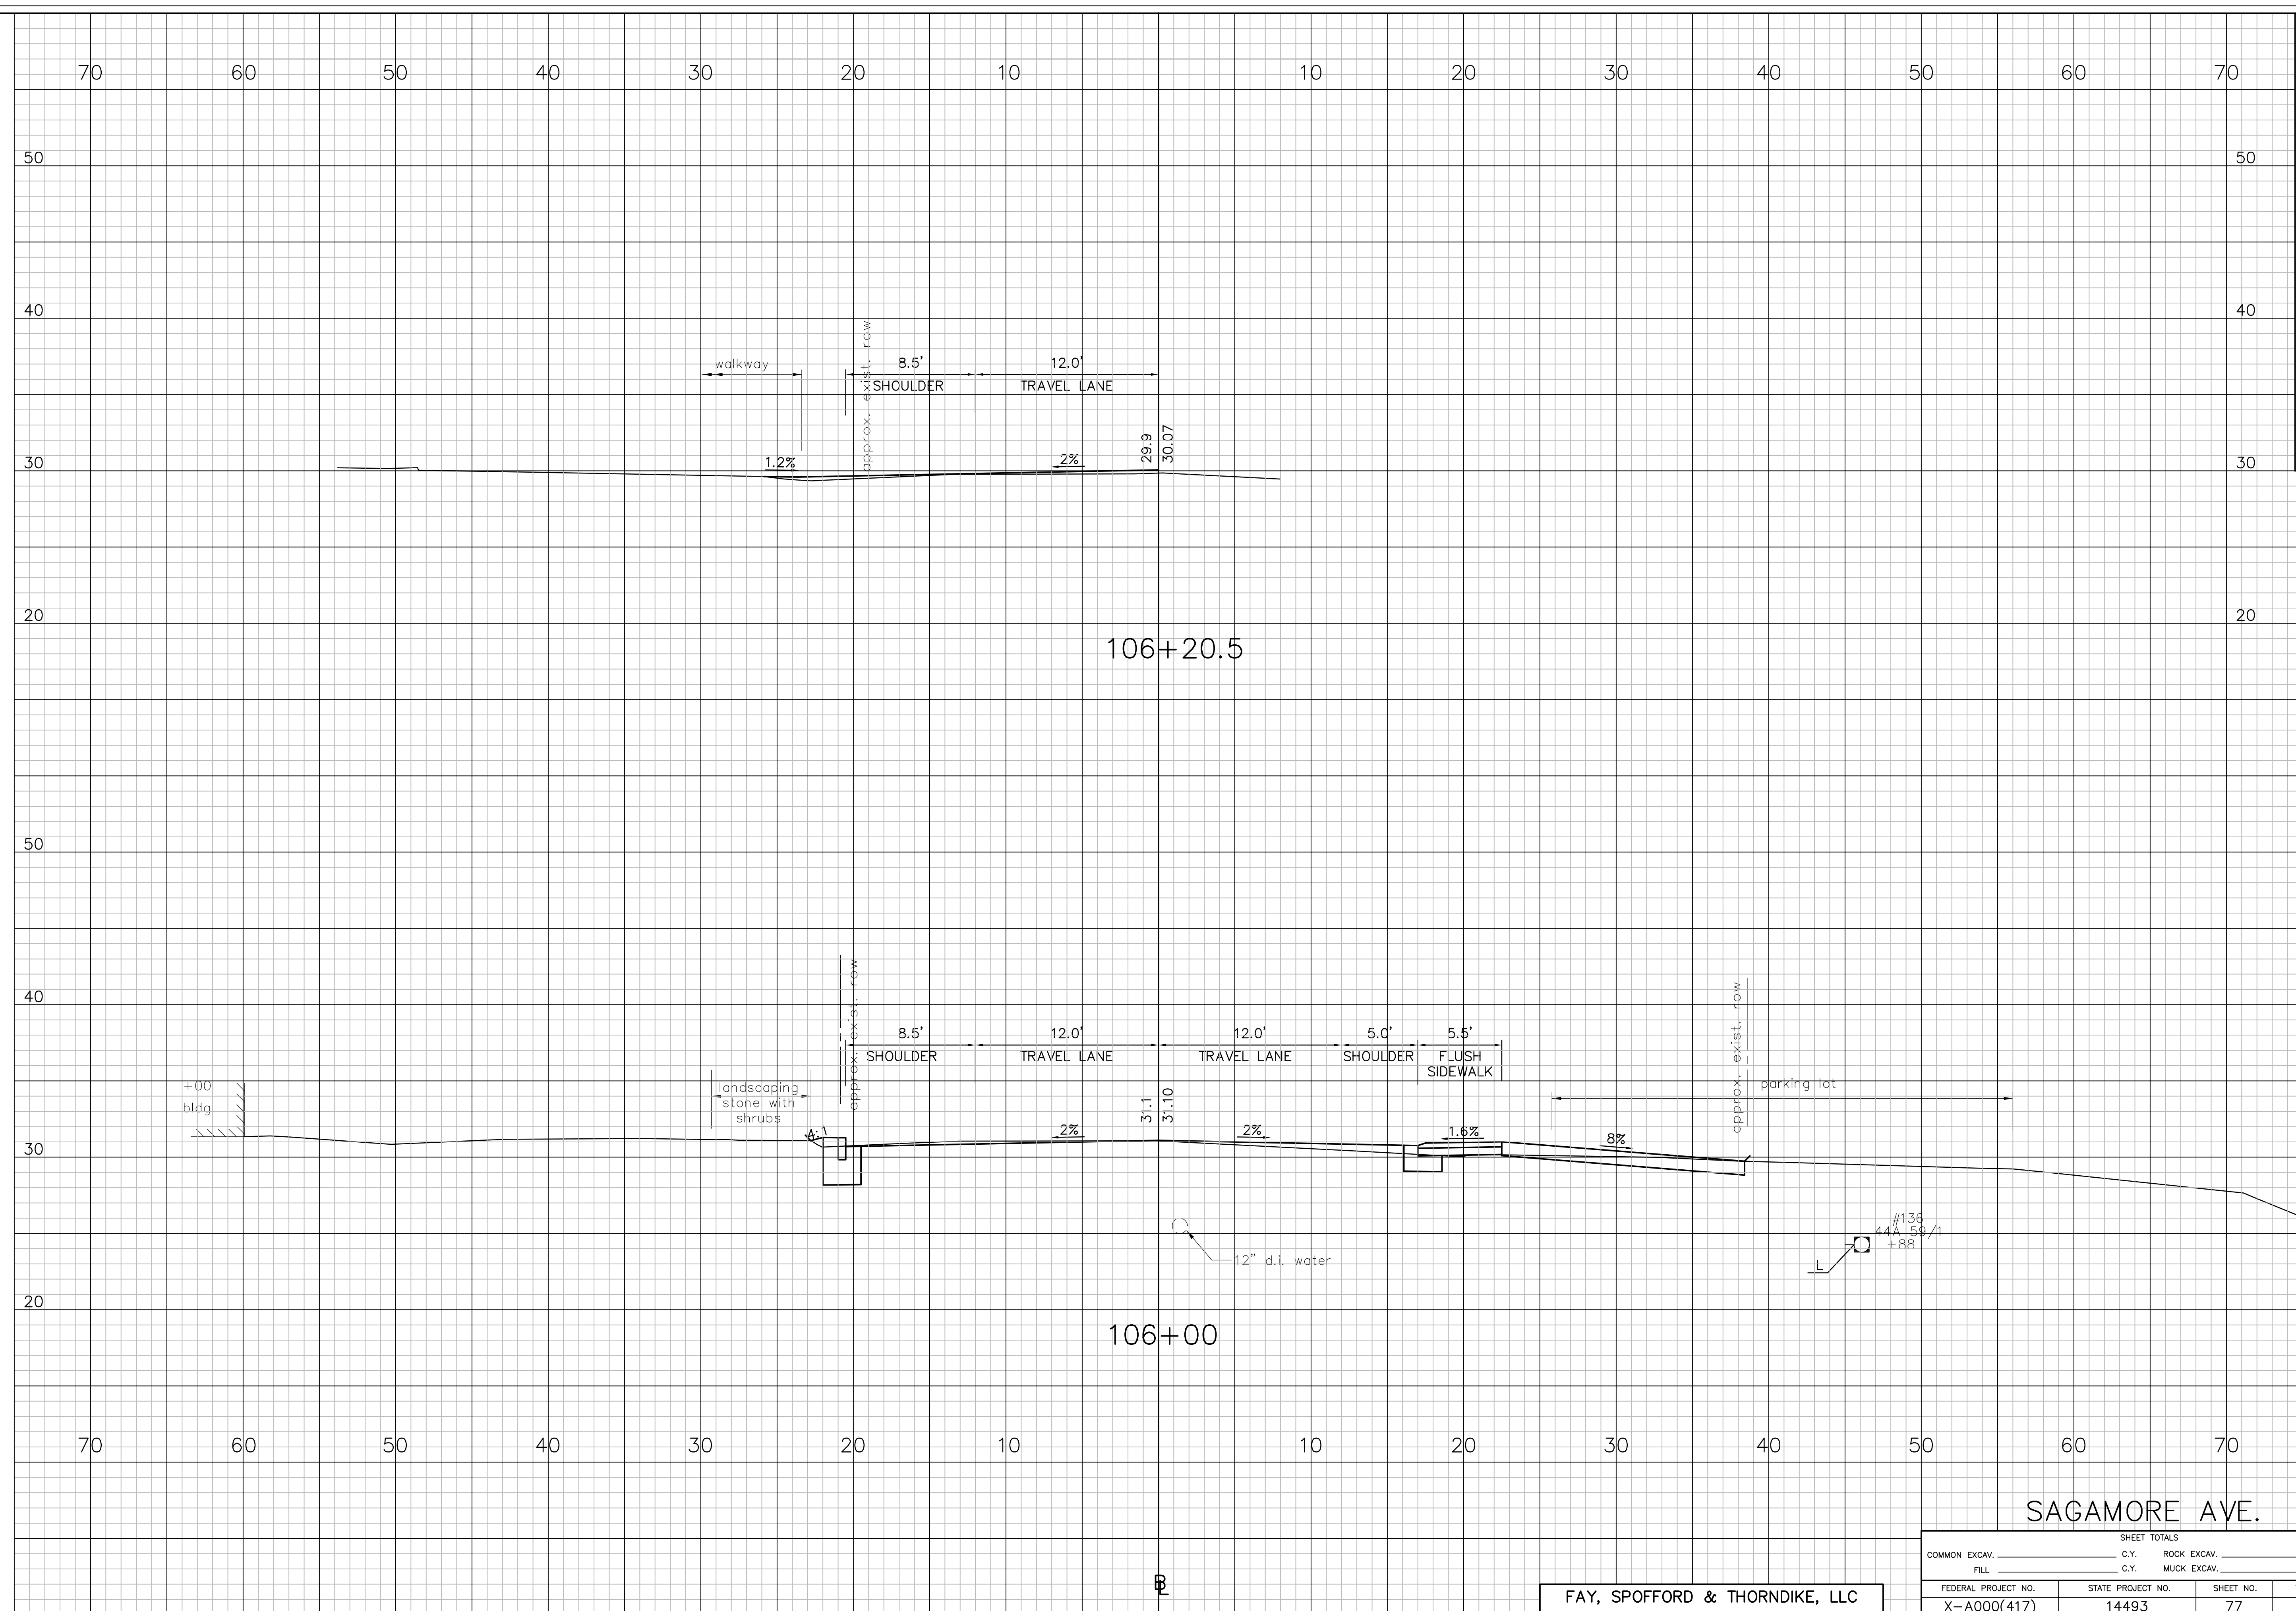

SAGAMORE AVE.

FAY, SPOFFORD & THORNDIKE, LLC

SHEET TOTALS			
COMMON EXCAV.	C.Y.	ROCK EXCAV.	C.Y.
FILL	C.Y.	MUCK EXCAV.	C.Y.
FEDERAL PROJECT NO.	STATE PROJECT NO.	SHEET NO.	TOTAL SHEETS
X-A000(417)	14493	77	91

SHEET TOTALS	C.Y.	ROCK EXCAV.	C.Y.
FILL	C.Y.	MUCK EXCAV.	C.Y.
FEDERAL PROJECT NO.	STATE PROJECT NO.	SHEET NO.	TOTAL SHEETS


SECTIONS PLOTTED	ARM	DATE	4/13
TEMPLATE PLOTTED	DEM	DATE	4/13
EARTHWORK COMPILED		DATE	
SHEET CHECKED	TAT	DATE	4/13
FINALS PLOTTED		DATE	

NOTEBOOKS	BOOK	PAGE
	BOOK	PAGE
	BOOK	PAGE

REVISIONS AFTER PROPOSAL	NUMBER	DATE	STATION	DESCRIPTION



SAGAMORE AVE.

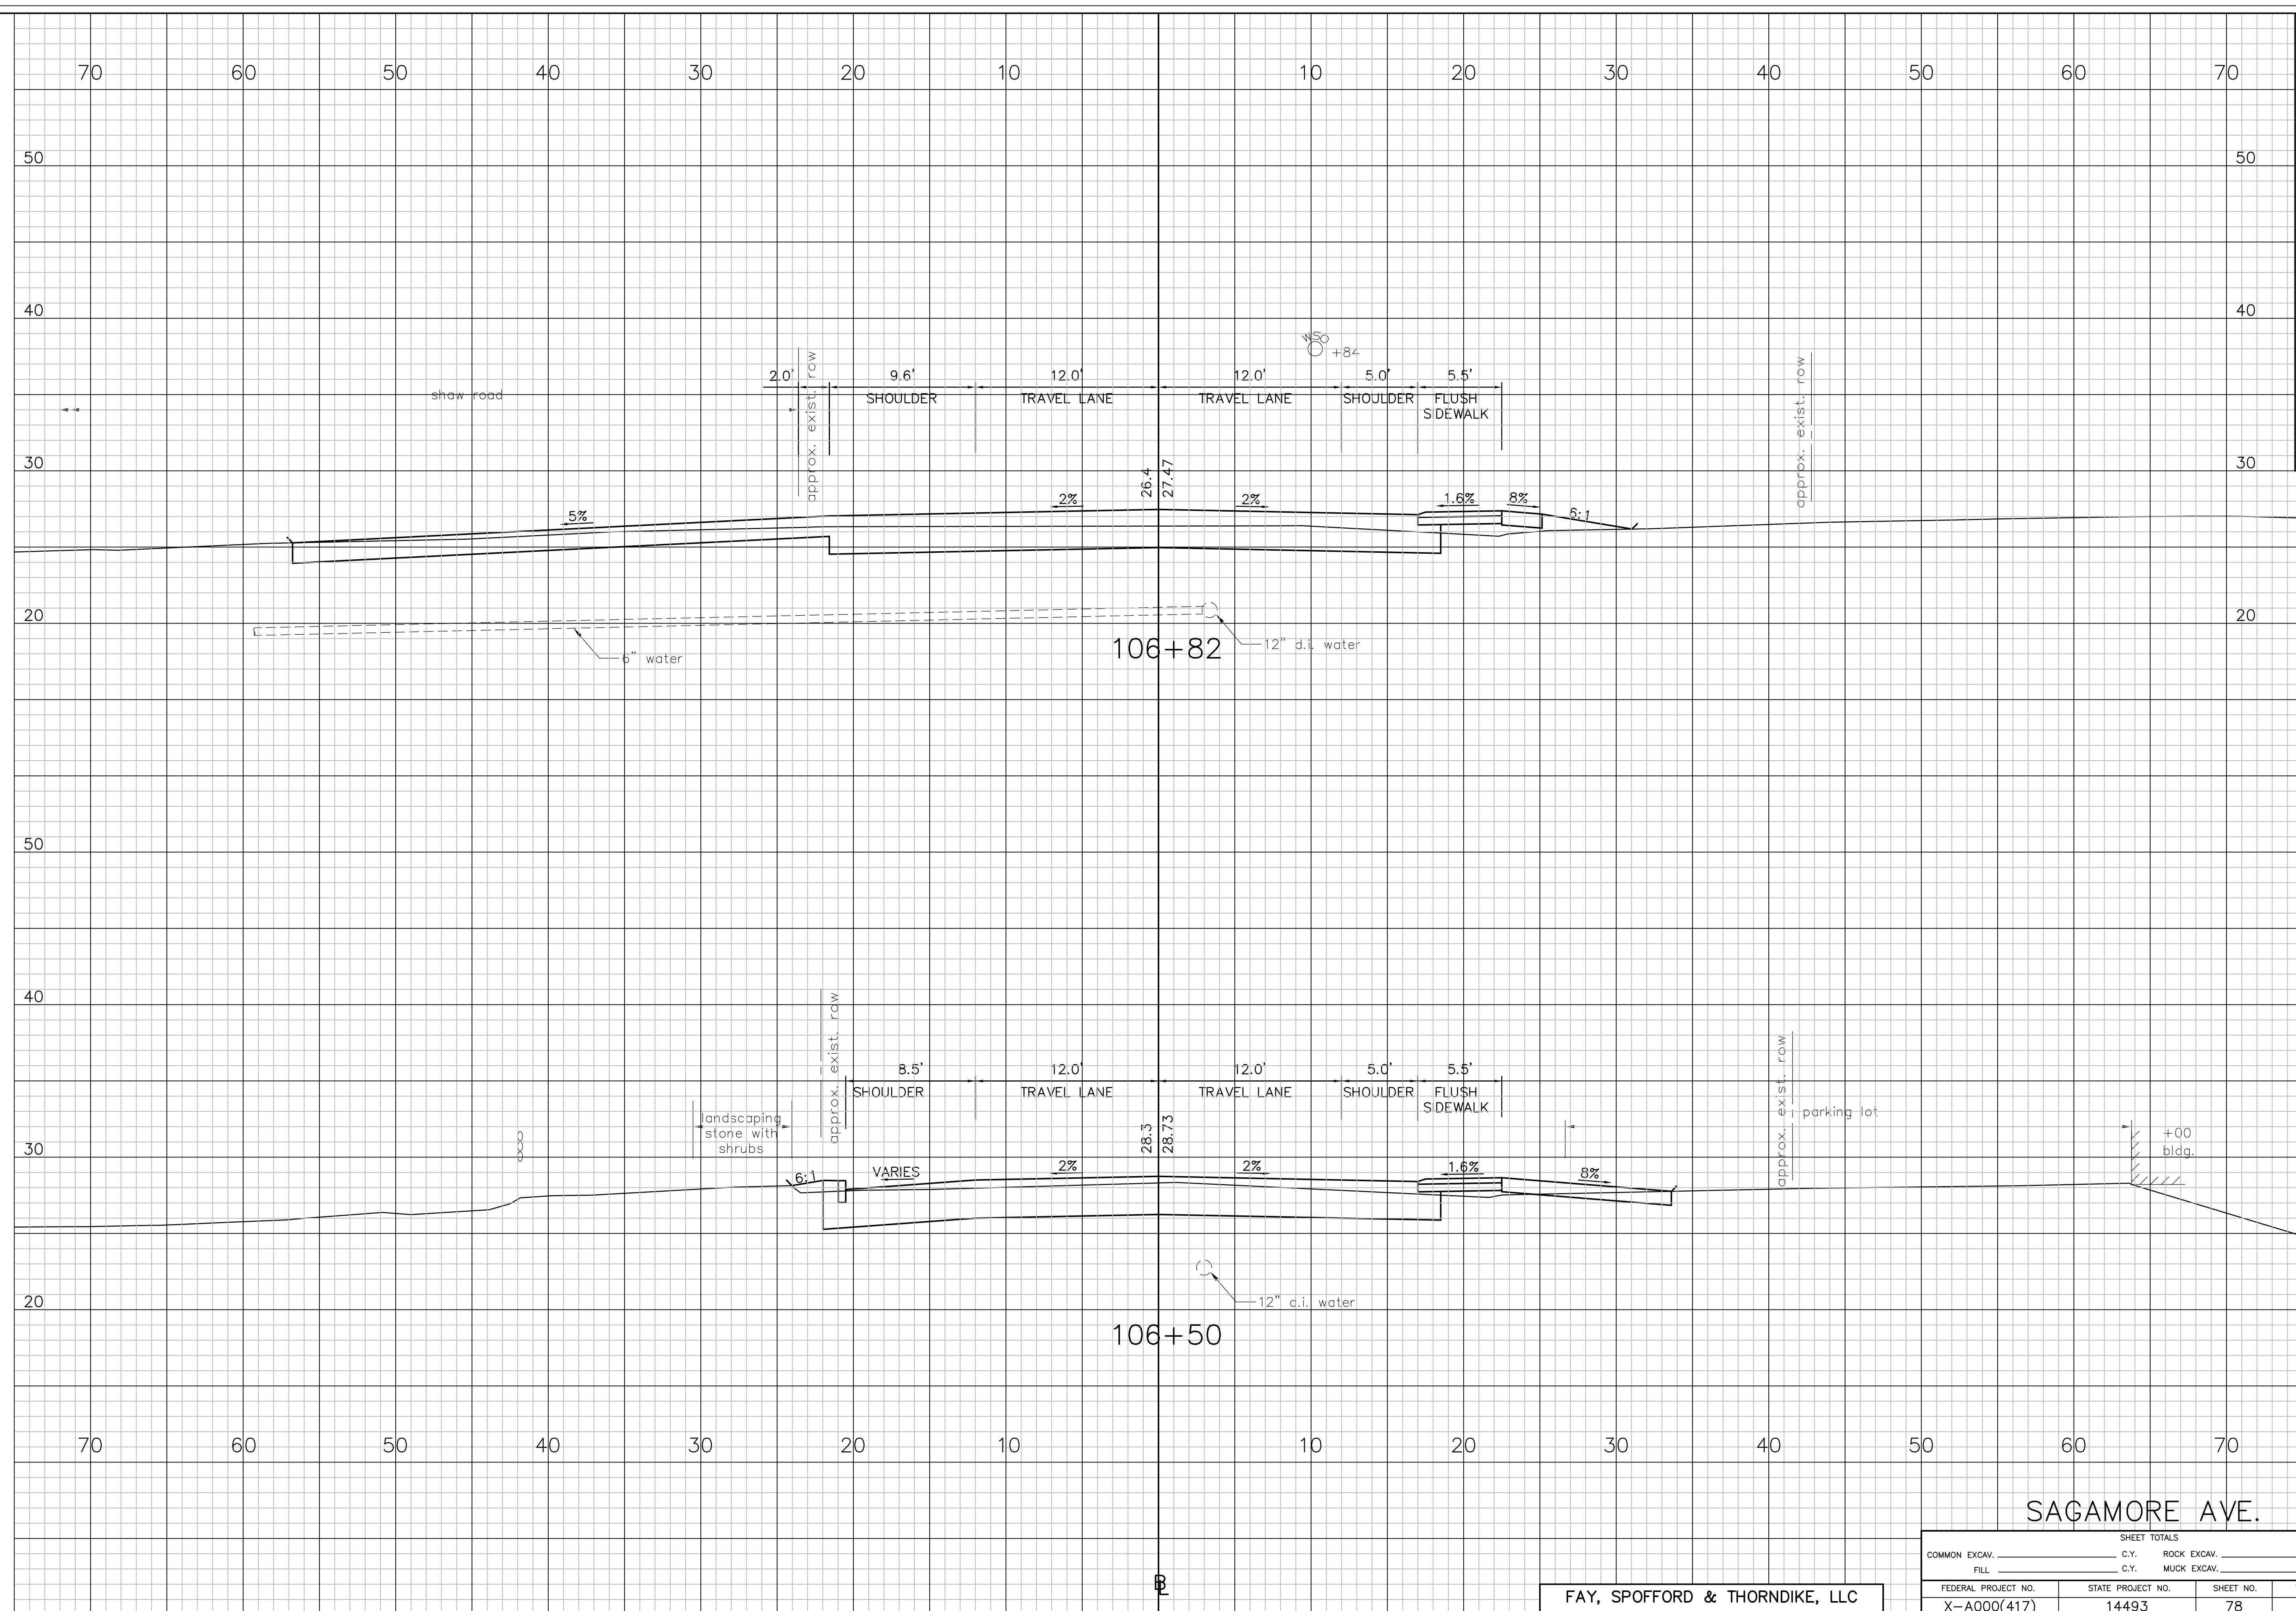FAY, SPOFFORD & THORNDIKE, LLC


SHEET TOTALS			
COMMON EXCAV.	C.Y.	ROCK EXCAV.	C.Y.
FILL	C.Y.	MUCK EXCAV.	C.Y.
FEDERAL PROJECT NO.	STATE PROJECT NO.	SHEET NO.	TOTAL SHEETS
X-A000(417)	14493	78	91

SHEET TOTALS	C.Y.	ROCK EXCAV.	C.Y.
COMMON EXCAV.	C.Y.	MUCK EXCAV.	C.Y.
FILL	C.Y.		
FEDERAL PROJECT NO.	STATE PROJECT NO.	SHEET NO.	TOTAL SHEETS
X-A000(417)	14493	78	91

SECTIONS PLOTTED		ARM	DATE	4/13
TEMPLATE PLOTTED	DEM		DATE	4/13
EARTHWORK COMPILED			DATE	
SHEET CHECKED	TAT		DATE	4/13
FINALS PLOTTED			DATE	

NOTEBOOKS	
BOOK	PAGE
BOOK	PAGE
BOOK	PAGE

REVISIONS AFTER PROPOSAL		STATION	DESCRIPTION
NUMBER	DATE	STATION	

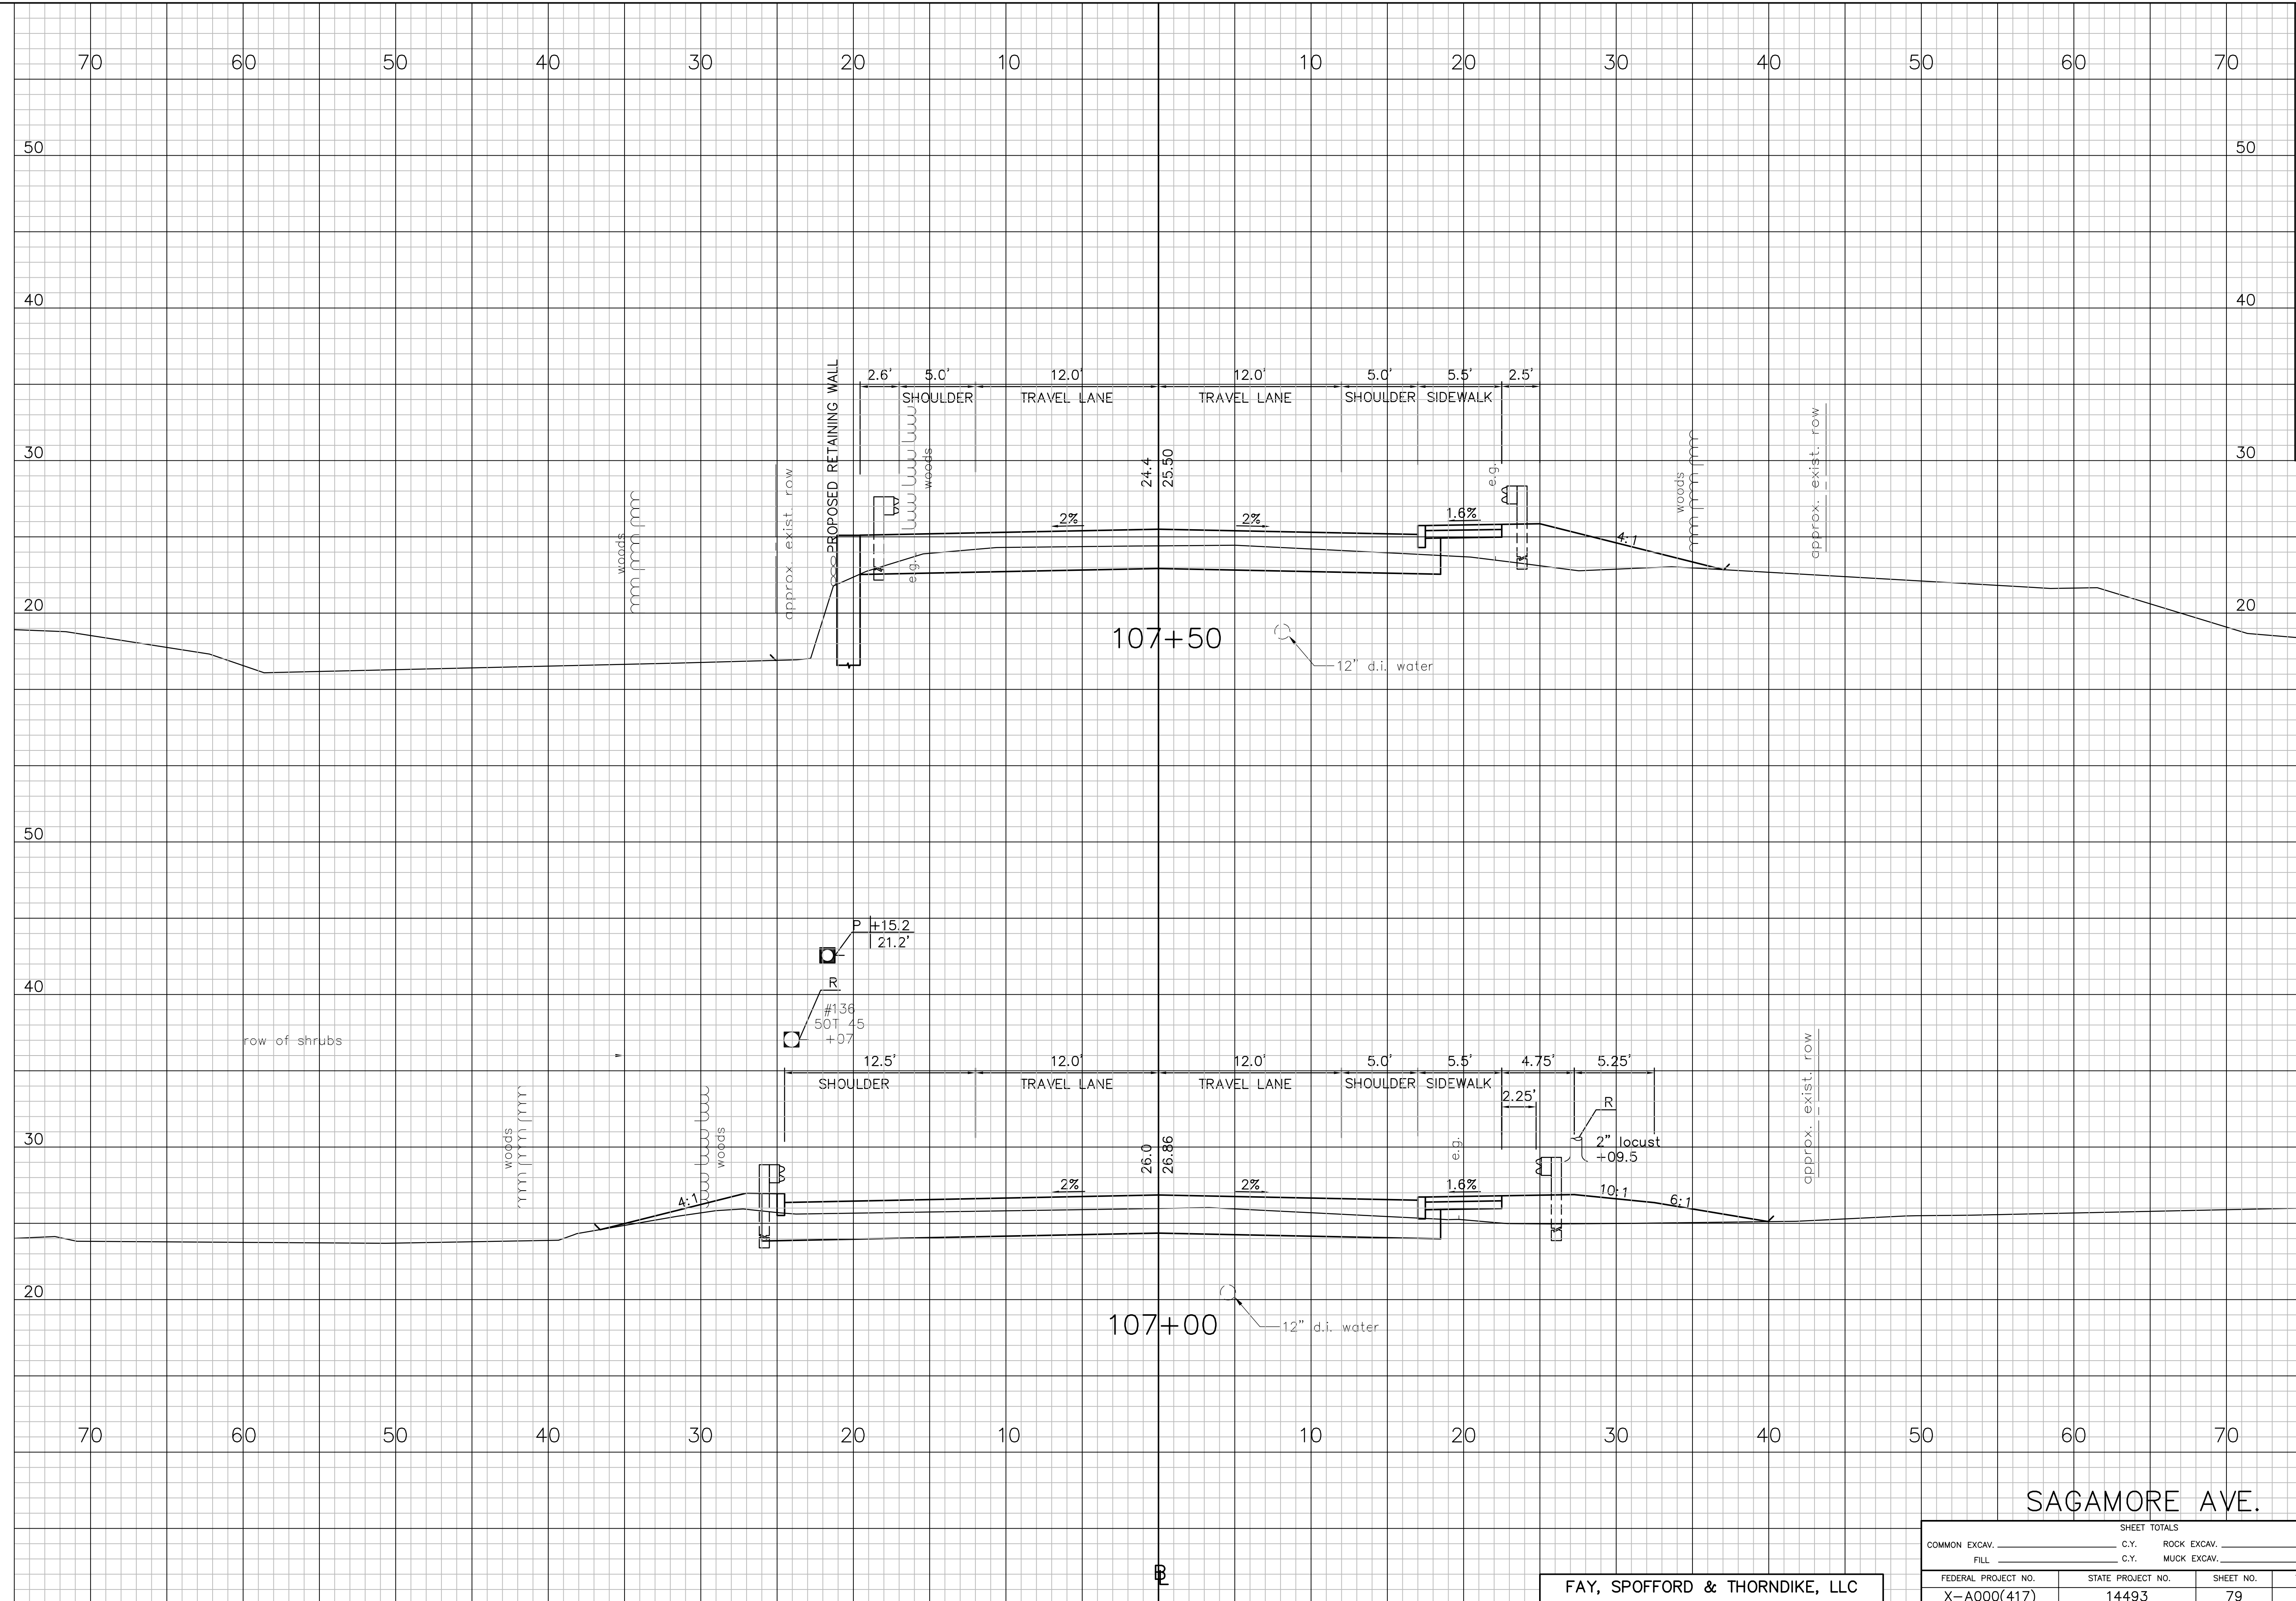

SAGAMORE AVE.

FAY, SPOFFORD & THORNDIKE, LLC


SHEET TOTALS			
COMMON EXCAV.	C.Y.	ROCK EXCAV.	C.Y.
FILL	C.Y.	MUCK EXCAV.	C.Y.
FEDERAL PROJECT NO.	STATE PROJECT NO.	SHEET NO.	TOTAL SHEETS
X-A000(417)	14493	79	91

SHEET TOTALS	
COMMON EXCAV.	C.Y.
FILL	C.Y.
ROCK EXCAV.	C.Y.
MUCK EXCAV.	C.Y.
FEDERAL PROJECT NO.	SHEET NO.
	TOTAL SHEETS

SECTIONS PLOTTED		ARM	DATE	4/13
TEMPLATE PLOTTED	DEM		DATE	4/13
EARTHWORK COMPILED			DATE	4/13
SHEET CHECKED	TAT		DATE	4/13
FINALS PLOTTED			DATE	

NOTEBOOKS	
BOOK	PAGE
BOOK	PAGE
BOOK	PAGE

REVISIONS AFTER PROPOSAL		STATION	DESCRIPTION
NUMBER	DATE	STATION	

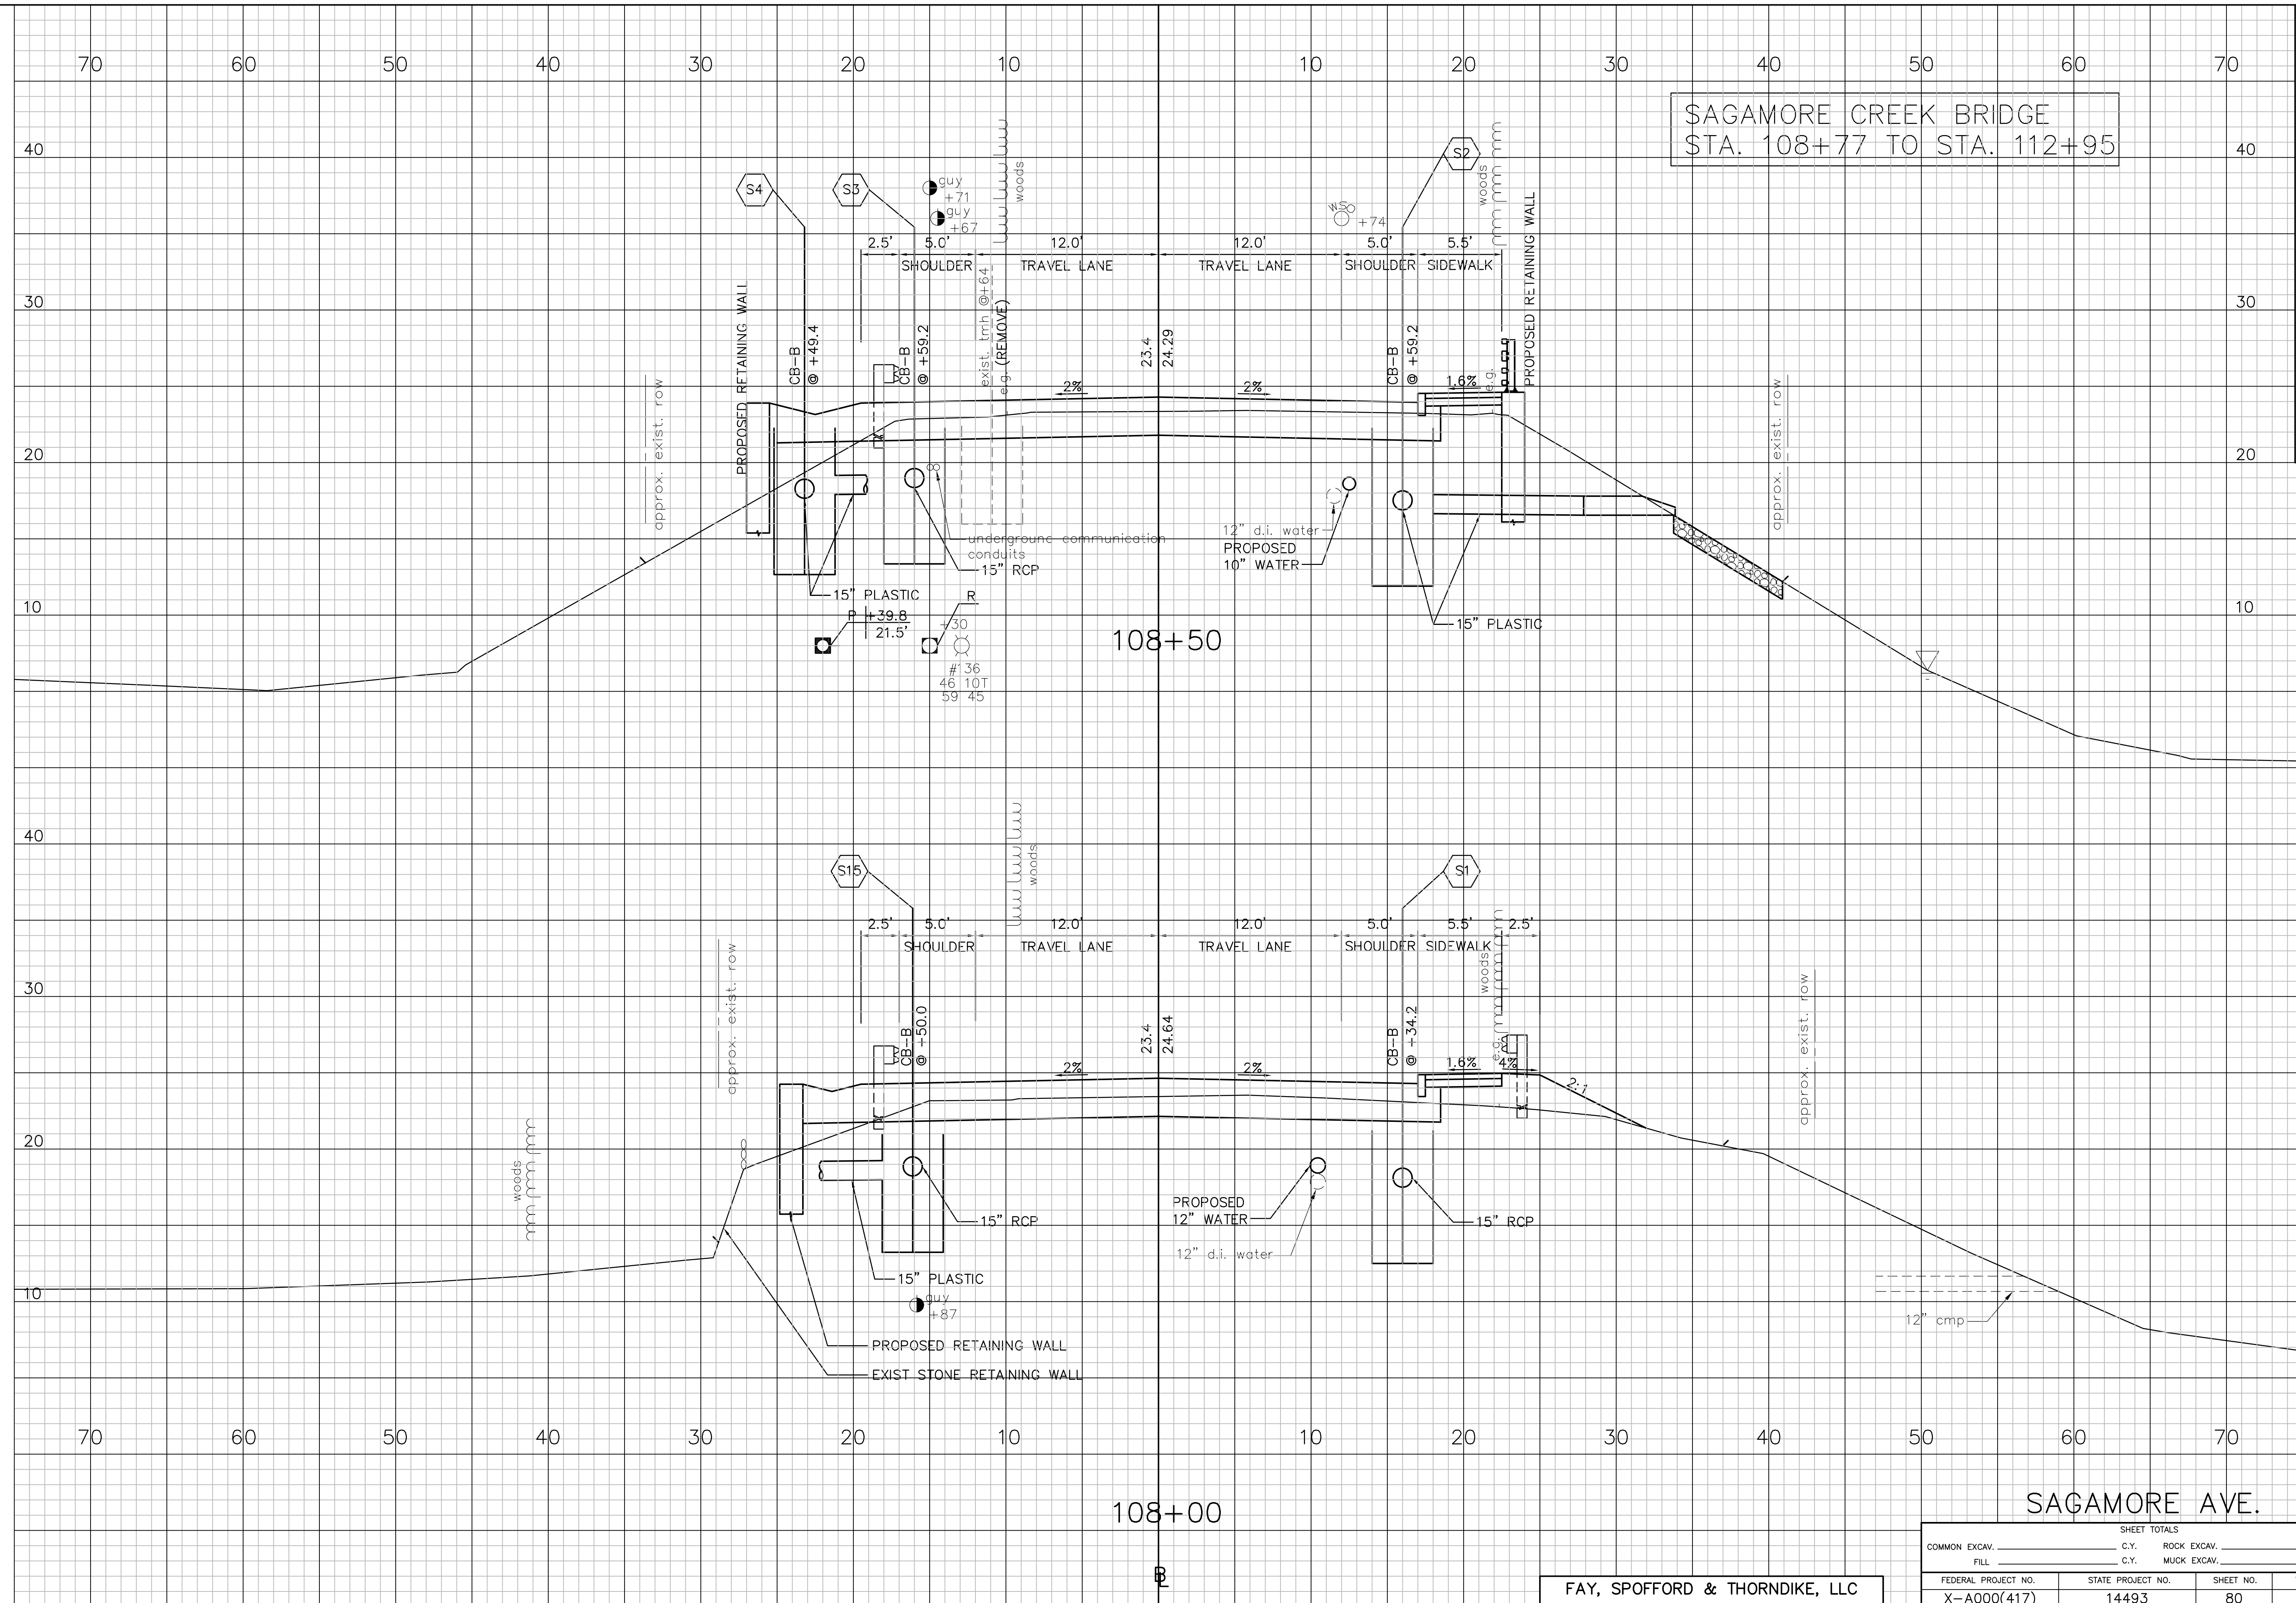

SAGAMORE CREEK BRIDGE  
STA. 108+77 TO STA. 112+95

SAGAMORE AVE.

FAY, SPOFFORD & THORNDIKE, LLC


SHEET TOTALS			
COMMON EXCAV.	C.Y.	ROCK EXCAV.	C.Y.
FILL	C.Y.	MUCK EXCAV.	C.Y.
FEDERAL PROJECT NO.	STATE PROJECT NO.	SHEET NO.	TOTAL SHEETS
X-A000(417)	14493	80	91

SHEET TOTALS	C.Y.	ROCK EXCAV.	C.Y.
COMMON EXCAV.	C.Y.	MUCK EXCAV.	C.Y.
FILL	C.Y.		
FEDERAL PROJECT NO.	STATE PROJECT NO.	SHEET NO.	TOTAL SHEETS

SECTIONS PLOTTED		ARM	DATE	4/13
TEMPLATE PLOTTED	DEM		DATE	4/13
EARTHWORK COMPILED			DATE	4/13
SHEET CHECKED	TAT		DATE	4/13
FINAL'S PLOTTED			DATE	

NOTEBOOKS	
BOOK	PAGE
BOOK	PAGE
BOOK	PAGE

REVISIONS AFTER PROPOSAL		STATION	DESCRIPTION
NUMBER	DATE	STATION	

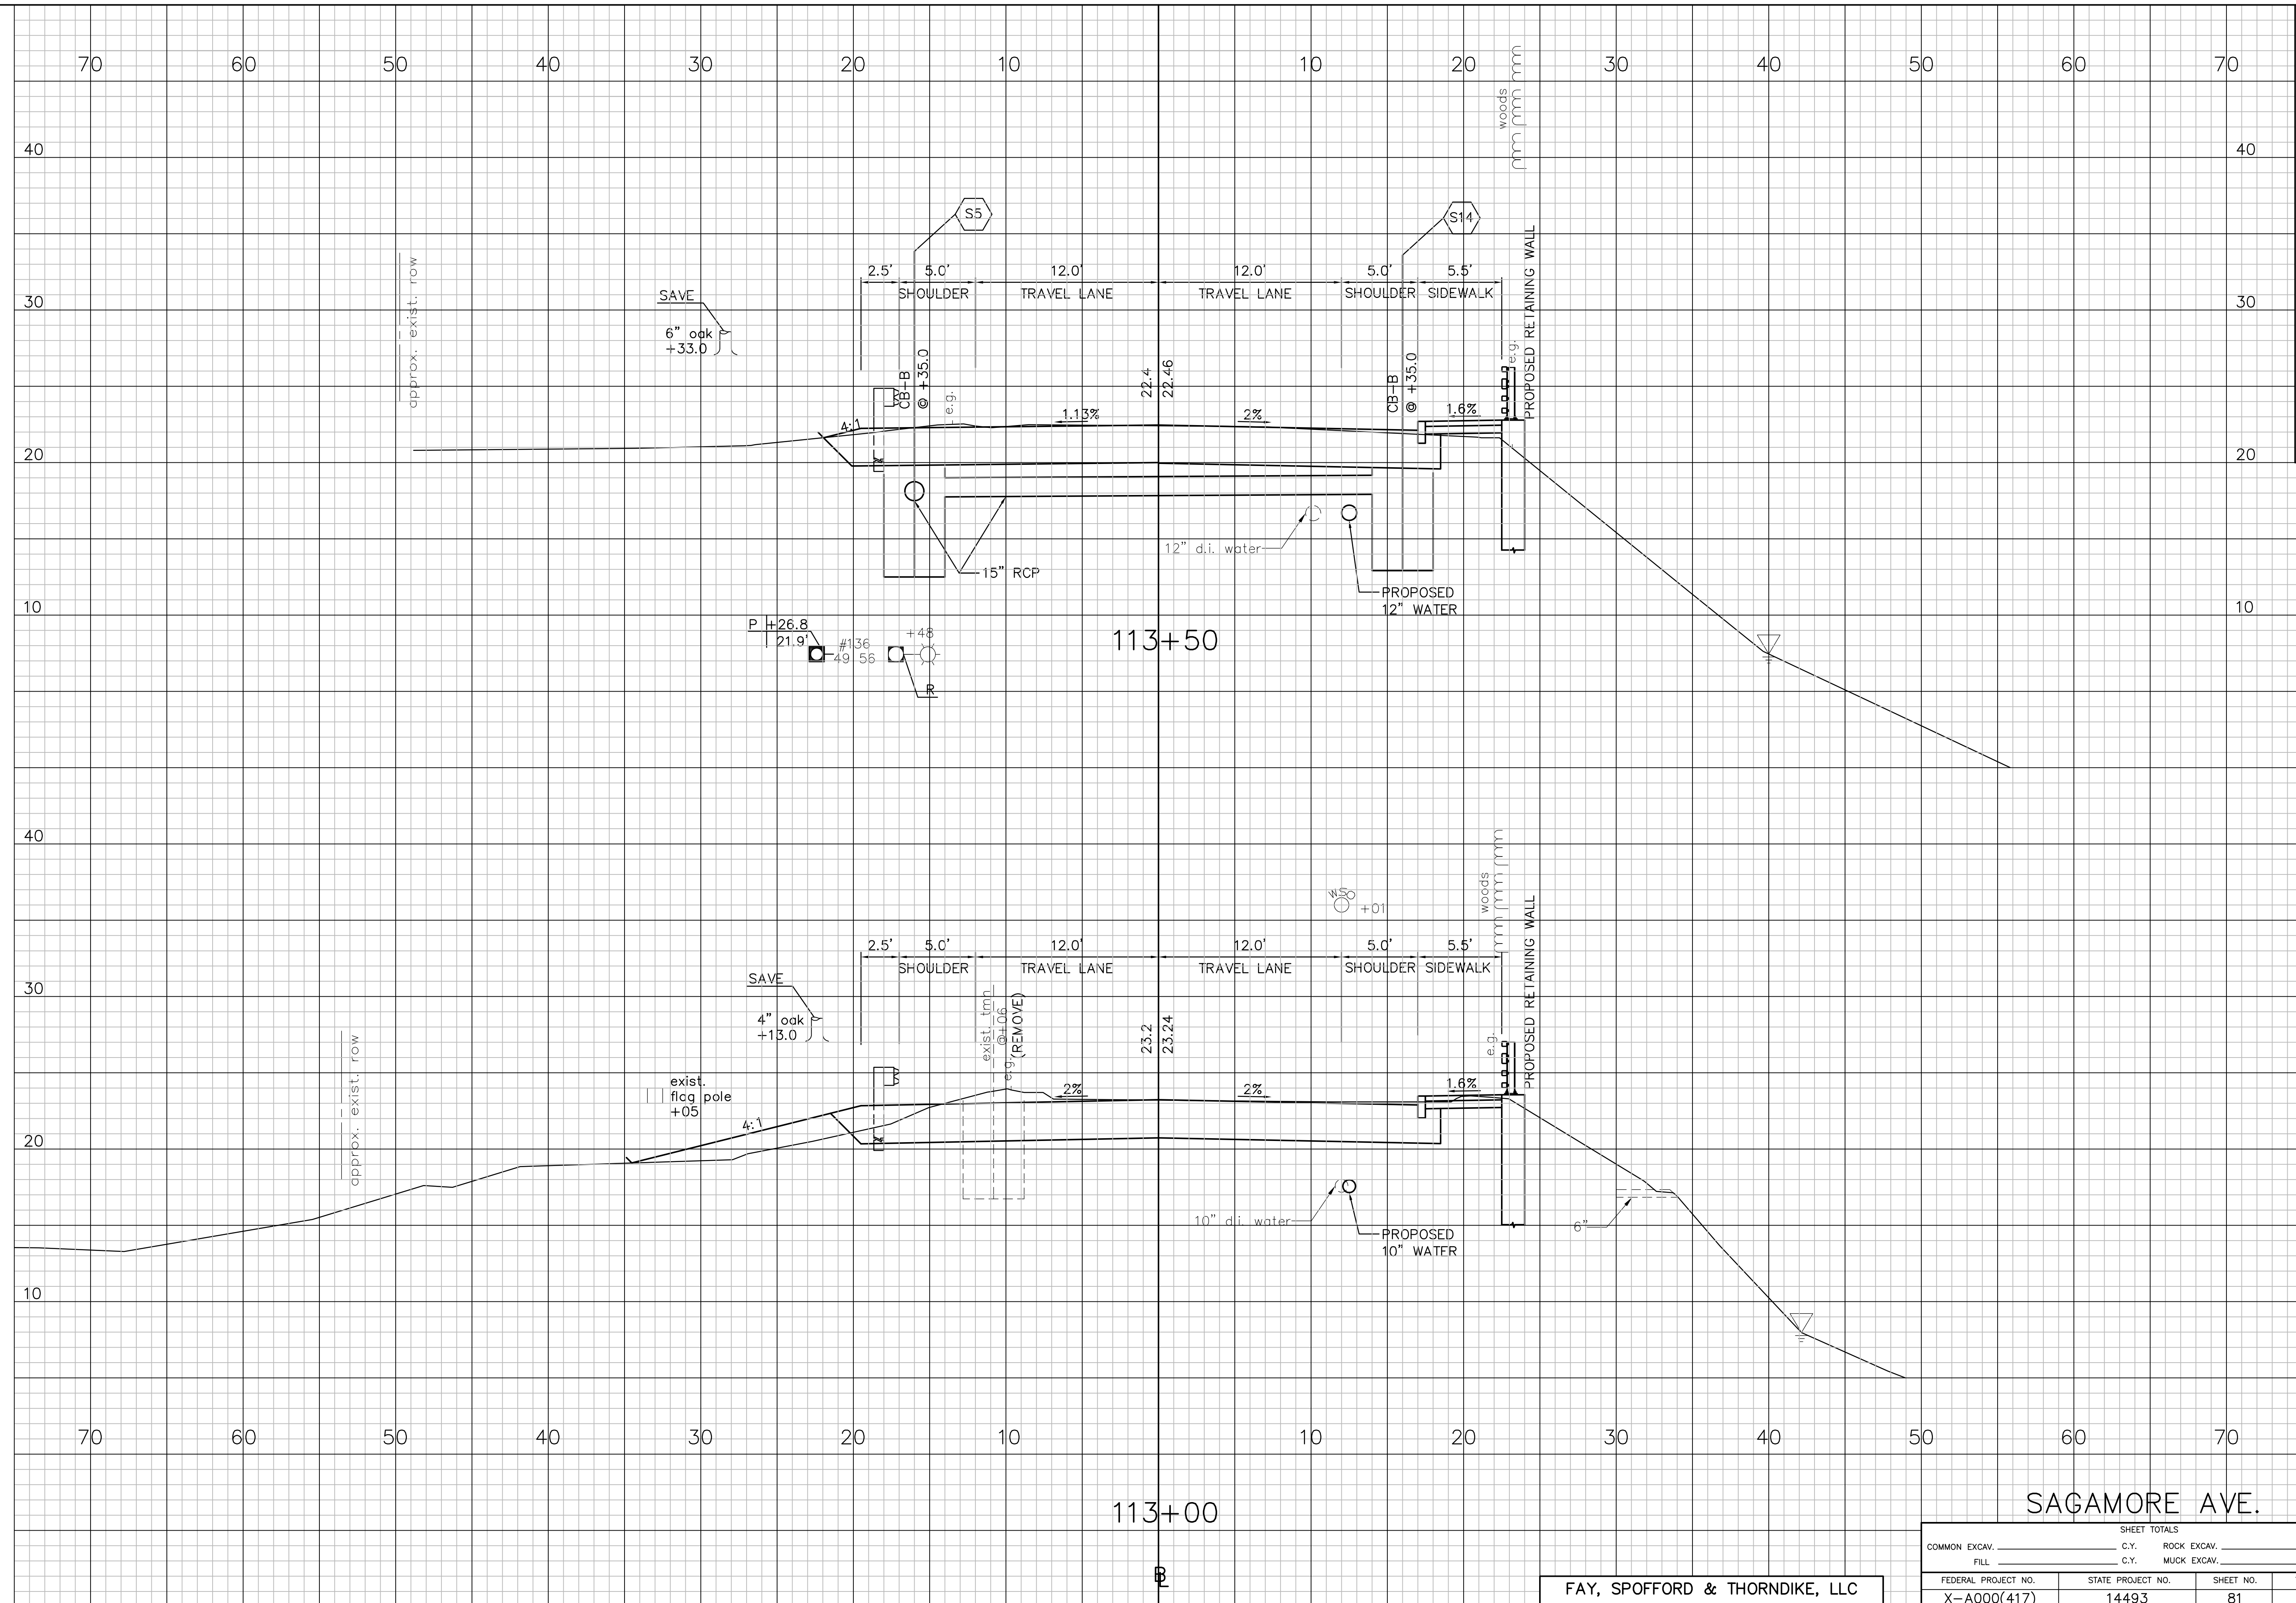

SHEET TOTALS	
COMMON EXCAV.	C.Y.
FILL	C.Y.
ROCK EXCAV.	C.Y.
MUCK EXCAV.	C.Y.
FEDERAL PROJECT NO.	STATE PROJECT NO.
SHEET NO.	TOTAL SHEETS

SAGAMORE AVE.


FAY, SPOFFORD & THORNDIKE, LLC

COMMON EXCAV.	C.Y.	ROCK EXCAV.	C.Y.
FILL	C.Y.	MUCK EXCAV.	C.Y.
FEDERAL PROJECT NO.	STATE PROJECT NO.	SHEET NO.	TOTAL SHEETS
X-A000(417)	14493	81	91

SECTIONS PLOTTED		ARM	DATE	4/13
TEMPLATE PLOTTED	DEM		DATE	4/13
EARTHWORK COMPILED			DATE	4/13
SHEET CHECKED	TAT		DATE	4/13
FINALS PLOTTED			DATE	

NOTEBOOKS	
BOOK	PAGE
BOOK	PAGE
BOOK	PAGE

REVISIONS AFTER PROPOSAL		STATION	DESCRIPTION
NUMBER	DATE	STATION	

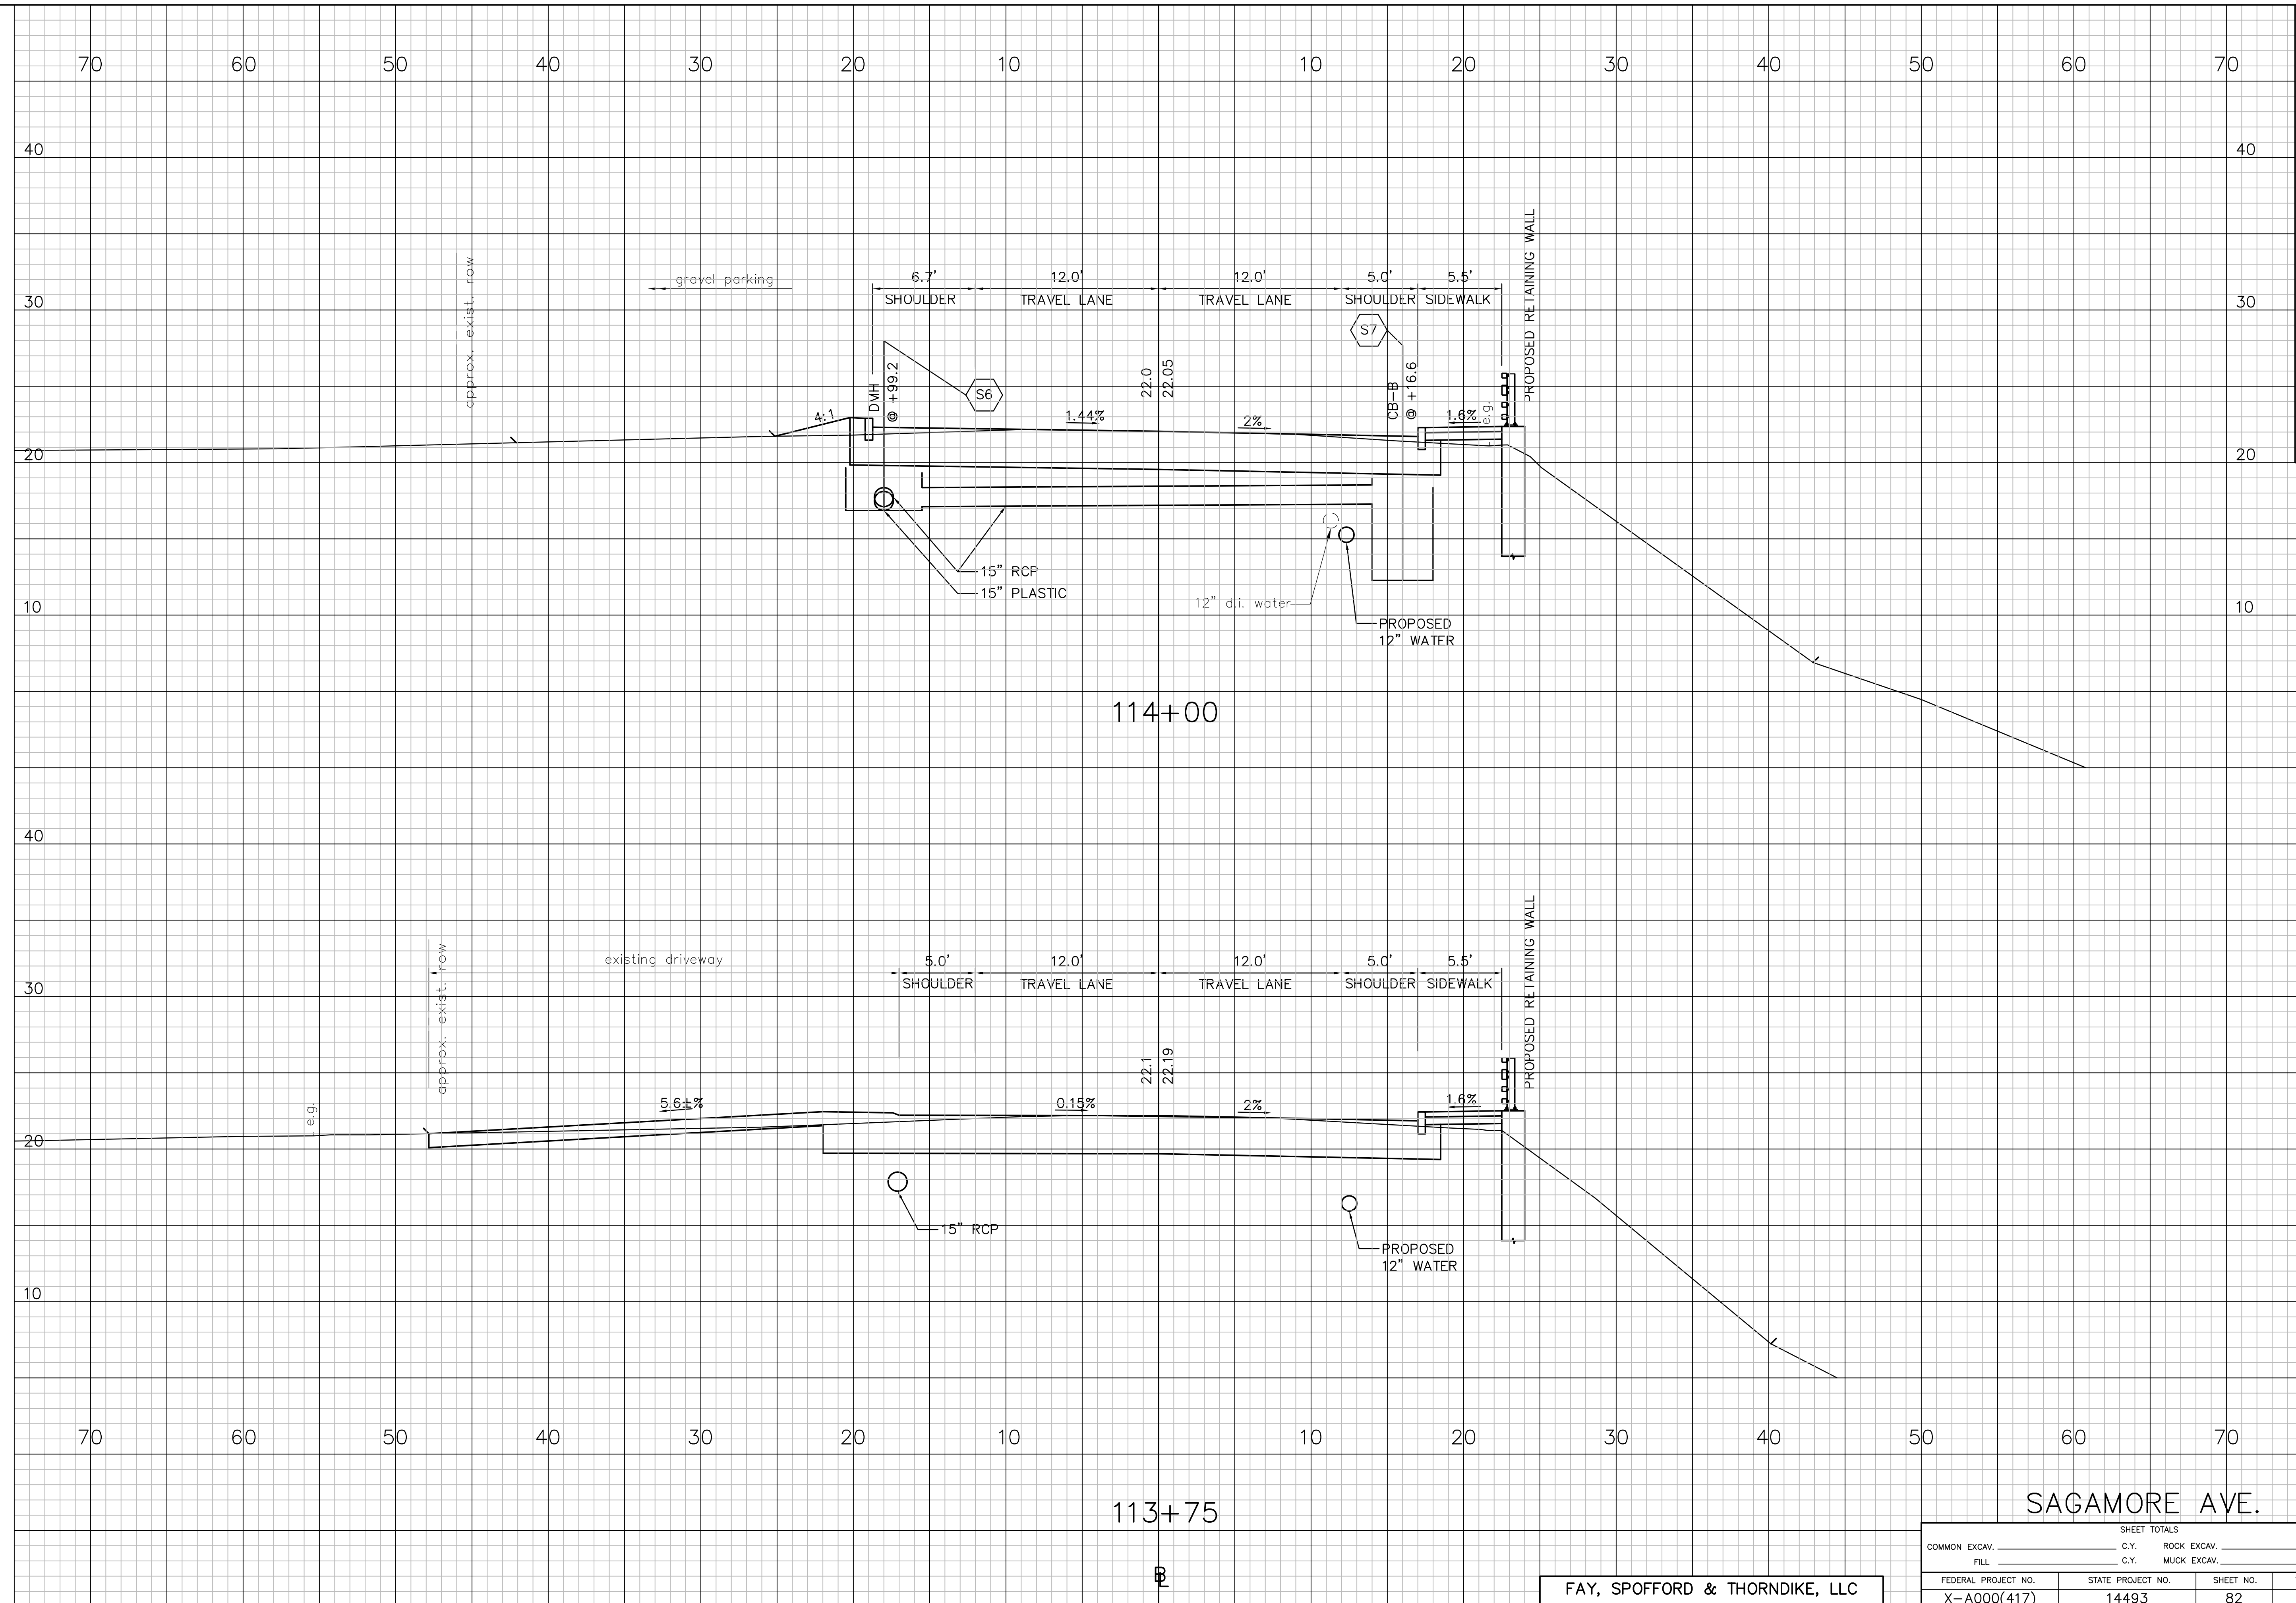

SAGAMORE AVE.

FAY, SPOFFORD & THORNDIKE, LLC

SHEET TOTALS			
COMMON EXCAV.	C.Y.	ROCK EXCAV.	C.Y.
FILL	C.Y.	MUCK EXCAV.	C.Y.
FEDERAL PROJECT NO.	STATE PROJECT NO.	SHEET NO.	TOTAL SHEETS
X-A000(417)	14493	82	91


SHEET TOTALS	C.Y.	ROCK EXCAV.	C.Y.
FILL	C.Y.	MUCK EXCAV.	C.Y.
FEDERAL PROJECT NO.	STATE PROJECT NO.	SHEET NO.	TOTAL SHEETS



SECTIONS PLOTTED	ARM	DATE	4/13
TEMPLATE PLOTTED	DEM	DATE	4/13
EARTHWORK COMPILED		DATE	
SHEET CHECKED	TAT	DATE	4/13
FINALS PLOTTED		DATE	

NOTEBOOKS	
BOOK	PAGE
BOOK	PAGE
BOOK	PAGE

REVISIONS AFTER PROPOSAL	
NUMBER	DATE
STATION	STATION
DESCRIPTION	

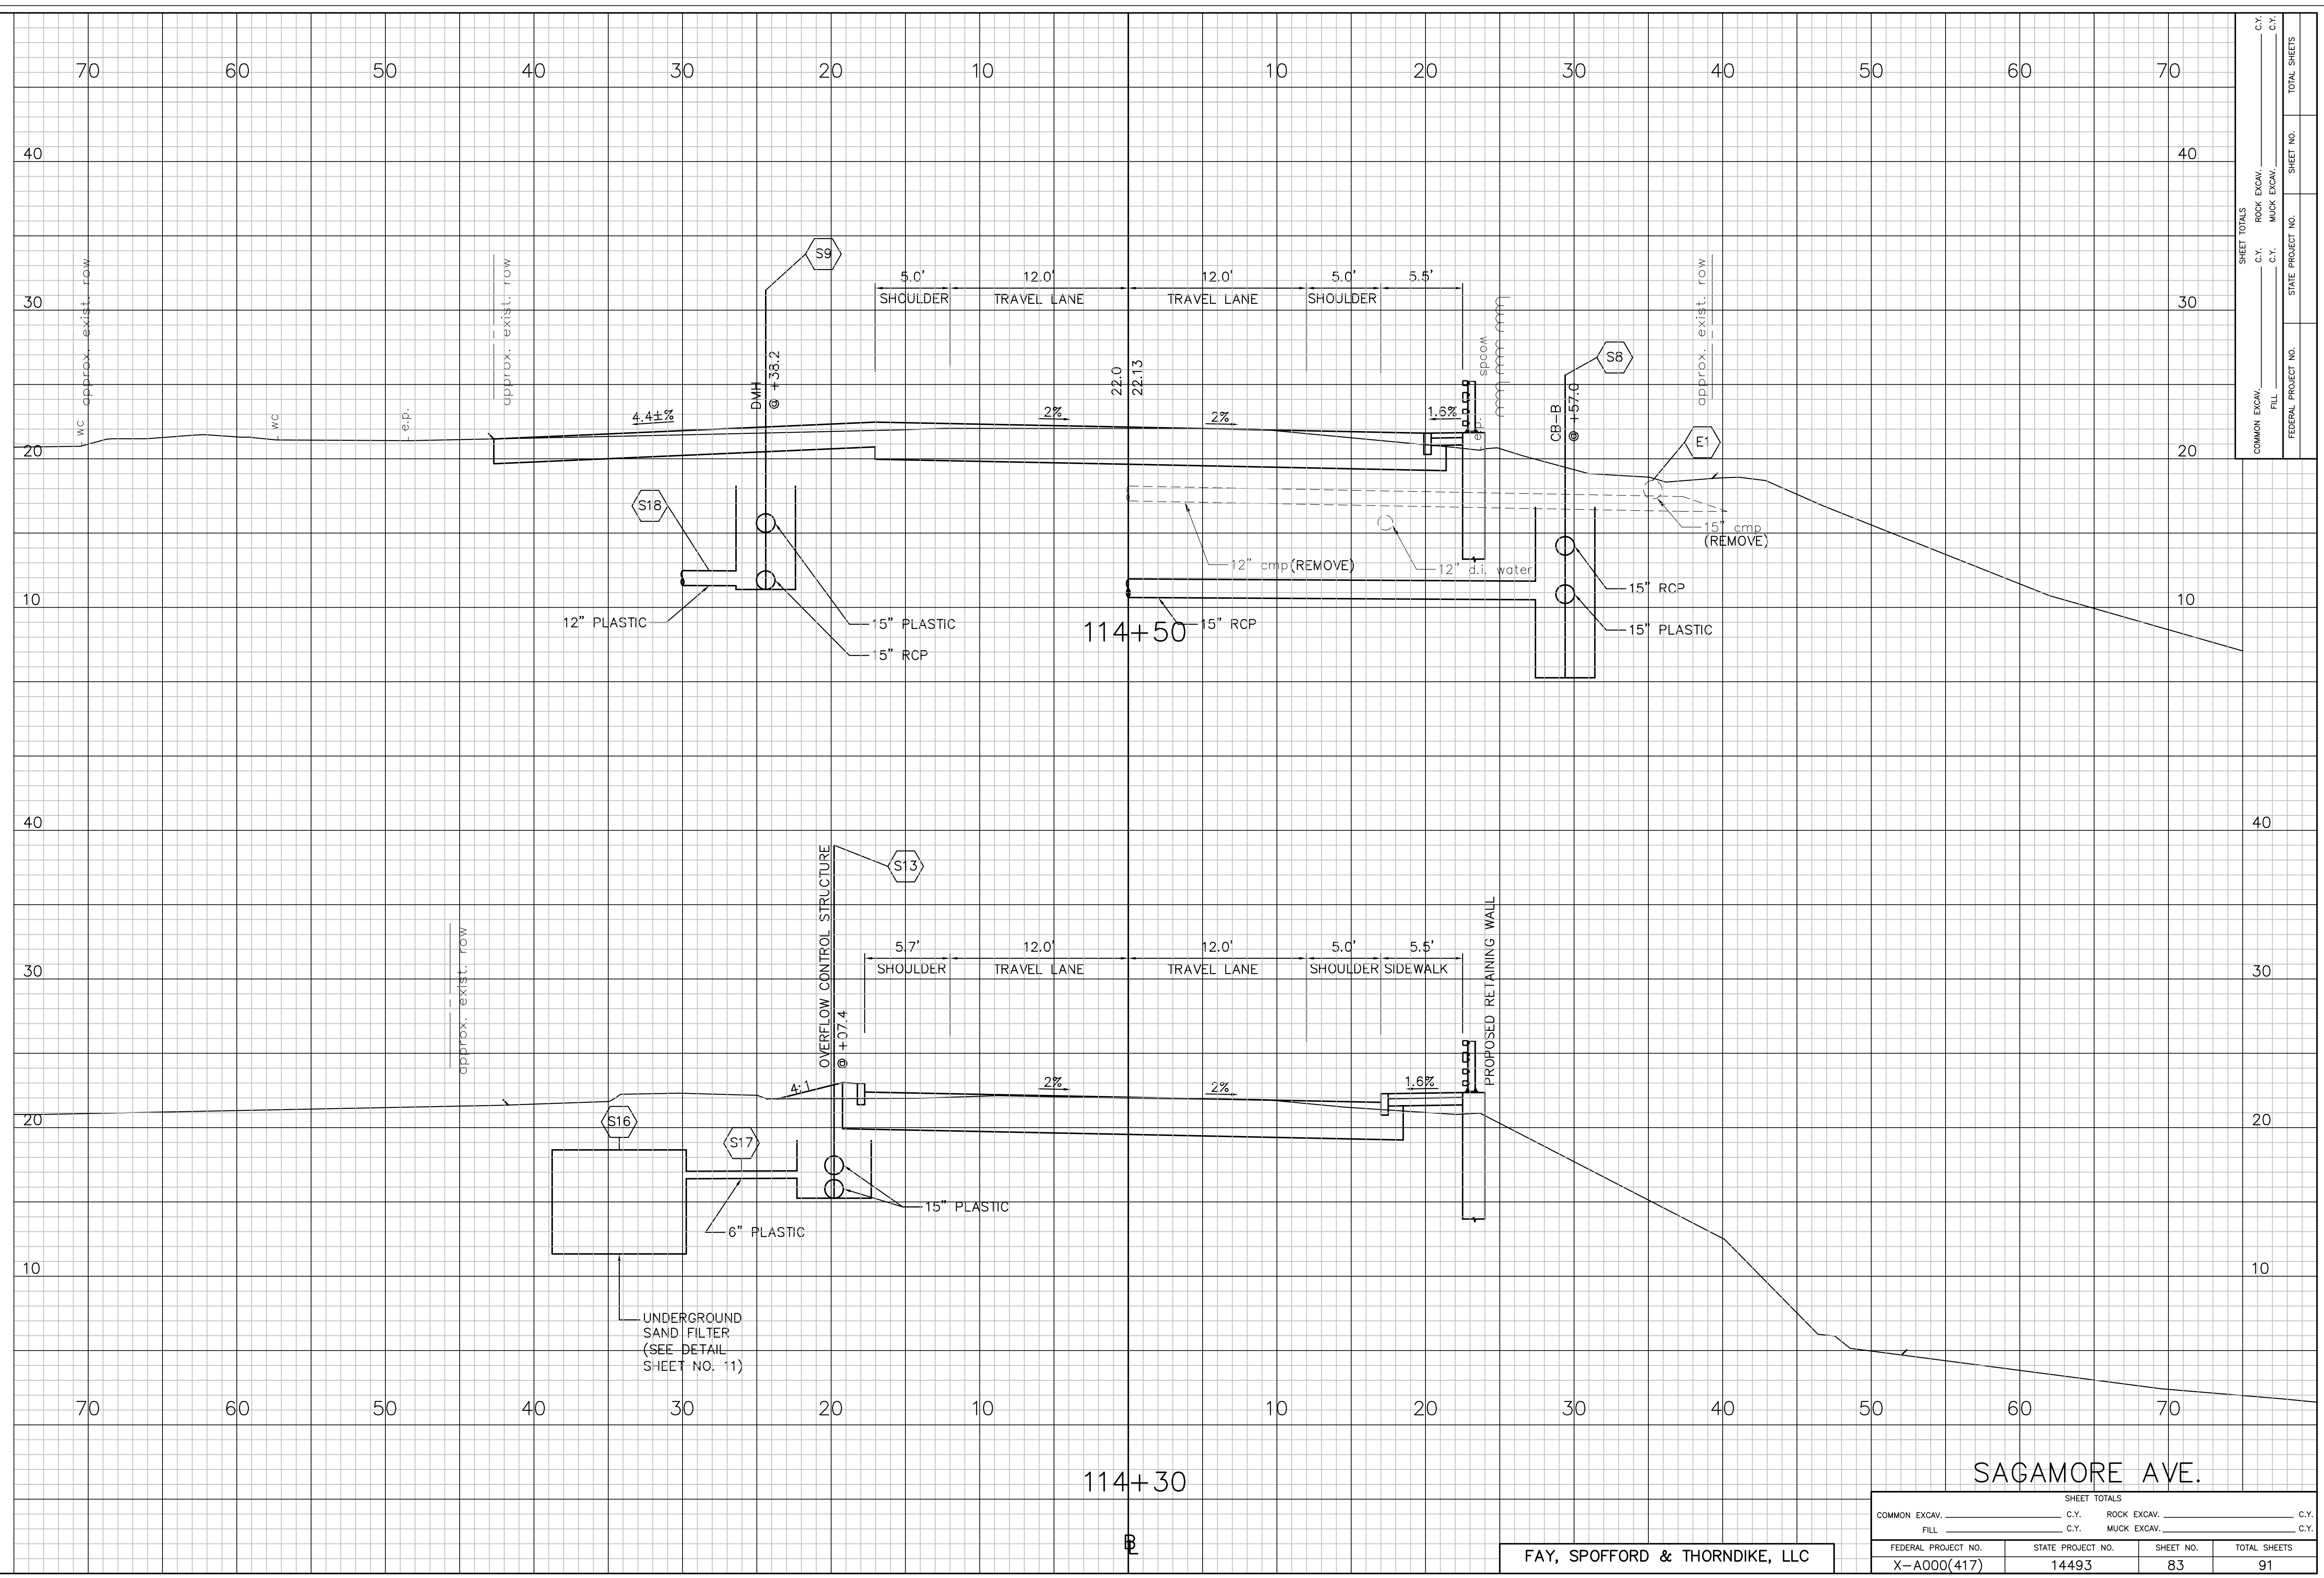

SAGAMORE AVE.

FAY, SPOFFORD & THORNDIKE, LLC

SHEET TOTALS			
COMMON EXCAV.	C.Y.	ROCK EXCAV.	C.Y.
FILL	C.Y.	MUCK EXCAV.	C.Y.
FEDERAL PROJECT NO.	STATE PROJECT NO.	SHEET NO.	TOTAL SHEETS
X-A000(417)	14493	83	91

SHEET TOTALS	
COMMON EXCAV.	C.Y.
FILL	C.Y.
ROCK EXCAV.	C.Y.
MUCK EXCAV.	C.Y.
FEDERAL PROJECT NO.	STATE PROJECT NO.
SHEET NO.	TOTAL SHEETS

SECTIONS PLOTTED	ARM	DATE	4/13
TEMPLATE PLOTTED	DEM	DATE	4/13
EARTHWORK COMPILED		DATE	
SHEET CHECKED	TAT	DATE	4/13
FINALS PLOTTED		DATE	


REVISIONS AFTER PROPOSAL	STATION	DESCRIPTION

NOTEBOOKS	BOOK	PAGE

NUMBER	DATE	STATION	DESCRIPTION




SAGAMORE AVE.

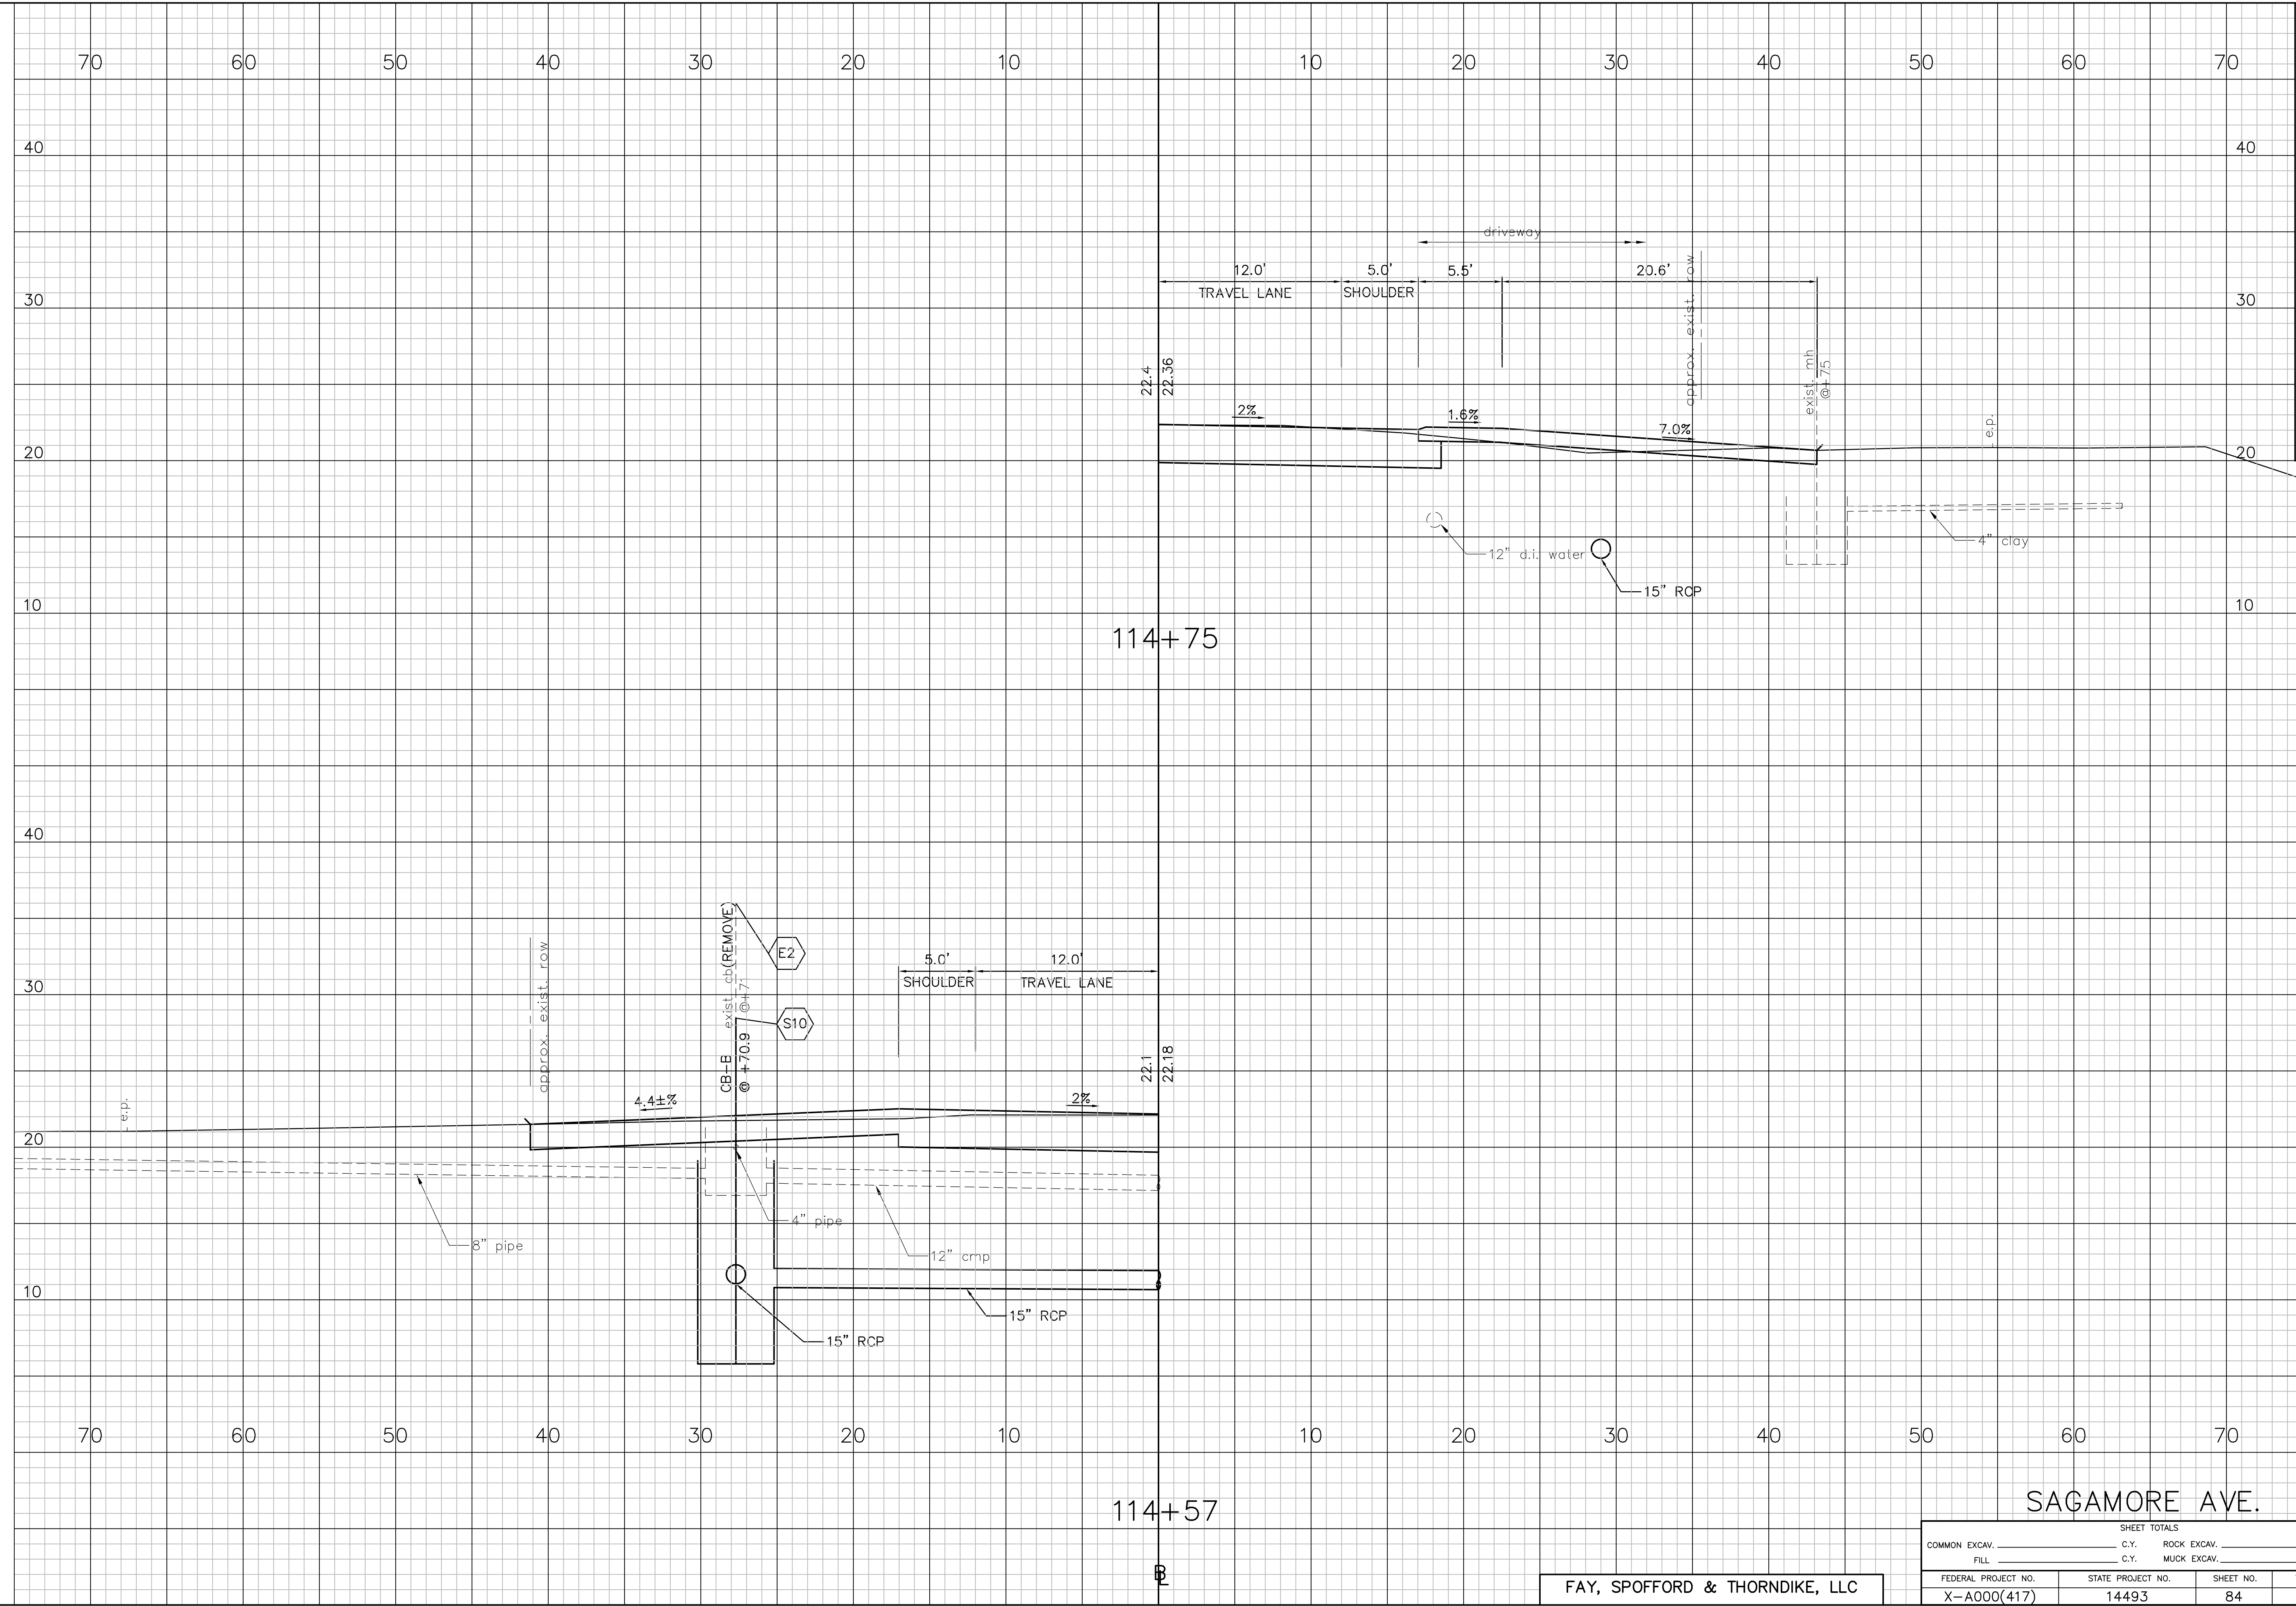FAY, SPOFFORD & THORNDIKE, LLC

SHEET TOTALS			
COMMON EXCAV.	C.Y.	ROCK EXCAV.	C.Y.
FILL	C.Y.	MUCK EXCAV.	C.Y.
FEDERAL PROJECT NO.	STATE PROJECT NO.	SHEET NO.	TOTAL SHEETS
X-A000(417)	14493	84	91

COMMON EXCAV.	C.Y.	ROCK EXCAV.	C.Y.
FILL	C.Y.	MUCK EXCAV.	C.Y.
FEDERAL PROJECT NO.	STATE PROJECT NO.	SHEET NO.	TOTAL SHEETS

SECTIONS PLOTTED	ARM	DATE	4/13
TEMPLATE PLOTTED	DEM	DATE	4/13
EARTHWORK COMPILED		DATE	
SHEET CHECKED	TAT	DATE	4/13
FINALS PLOTTED		DATE	

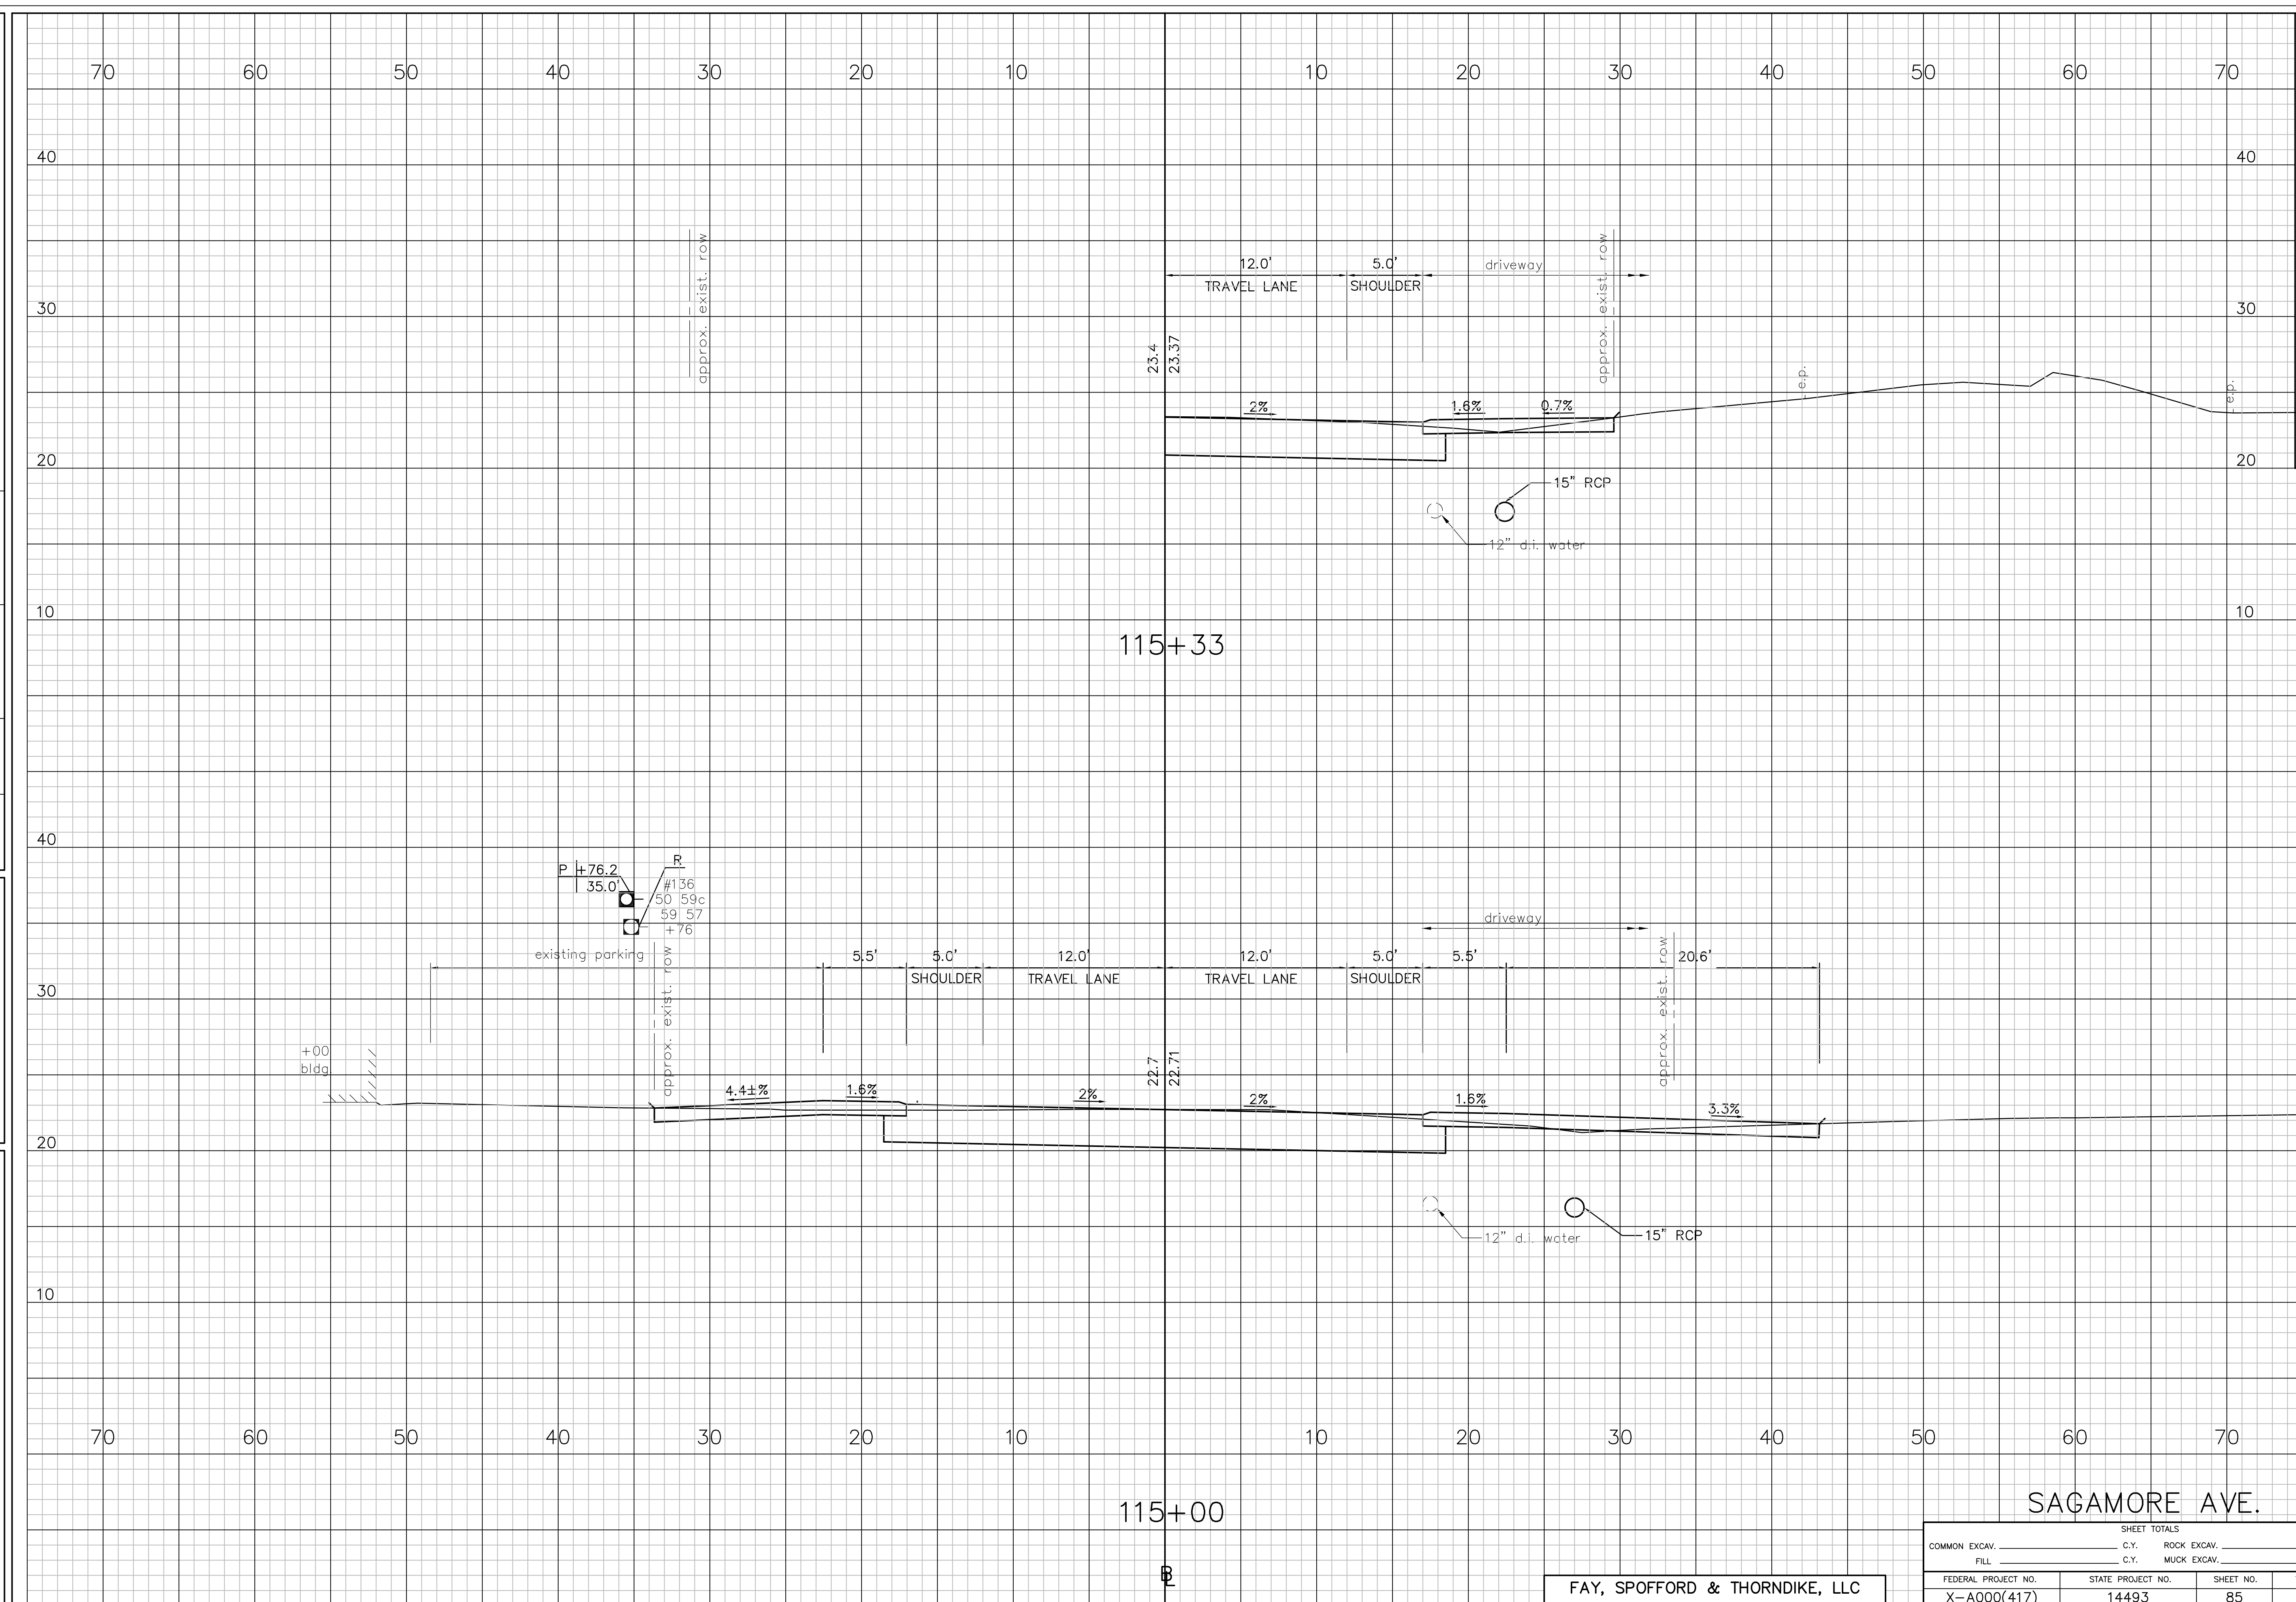

SHEET TOTALS	COMMON EXCAV.	C.Y.	ROCK EXCAV.	C.Y.
	FILL	C.Y.	MUCK EXCAV.	C.Y.
FEDERAL PROJECT NO.	STATE PROJECT NO.		SHEET NO.	TOTAL SHEETS
X-A000(417)	14493		85	91


SAGAMORE AVE.

FAY, SPOFFORD & THORNDIKE, LLC

SECTIONS PLOTTED		ARM	DATE	4/13
TEMPLATE PLOTTED	DEM		DATE	4/13
EARTHWORK COMPILED			DATE	4/13
SHEET CHECKED	TAT		DATE	4/13
FINALS PLOTTED			DATE	

NOTEBOOKS	
BOOK	PAGE
BOOK	PAGE
BOOK	PAGE

REVISIONS AFTER PROPOSAL	
NUMBER	DATE
STATION	STATION
DESCRIPTION	

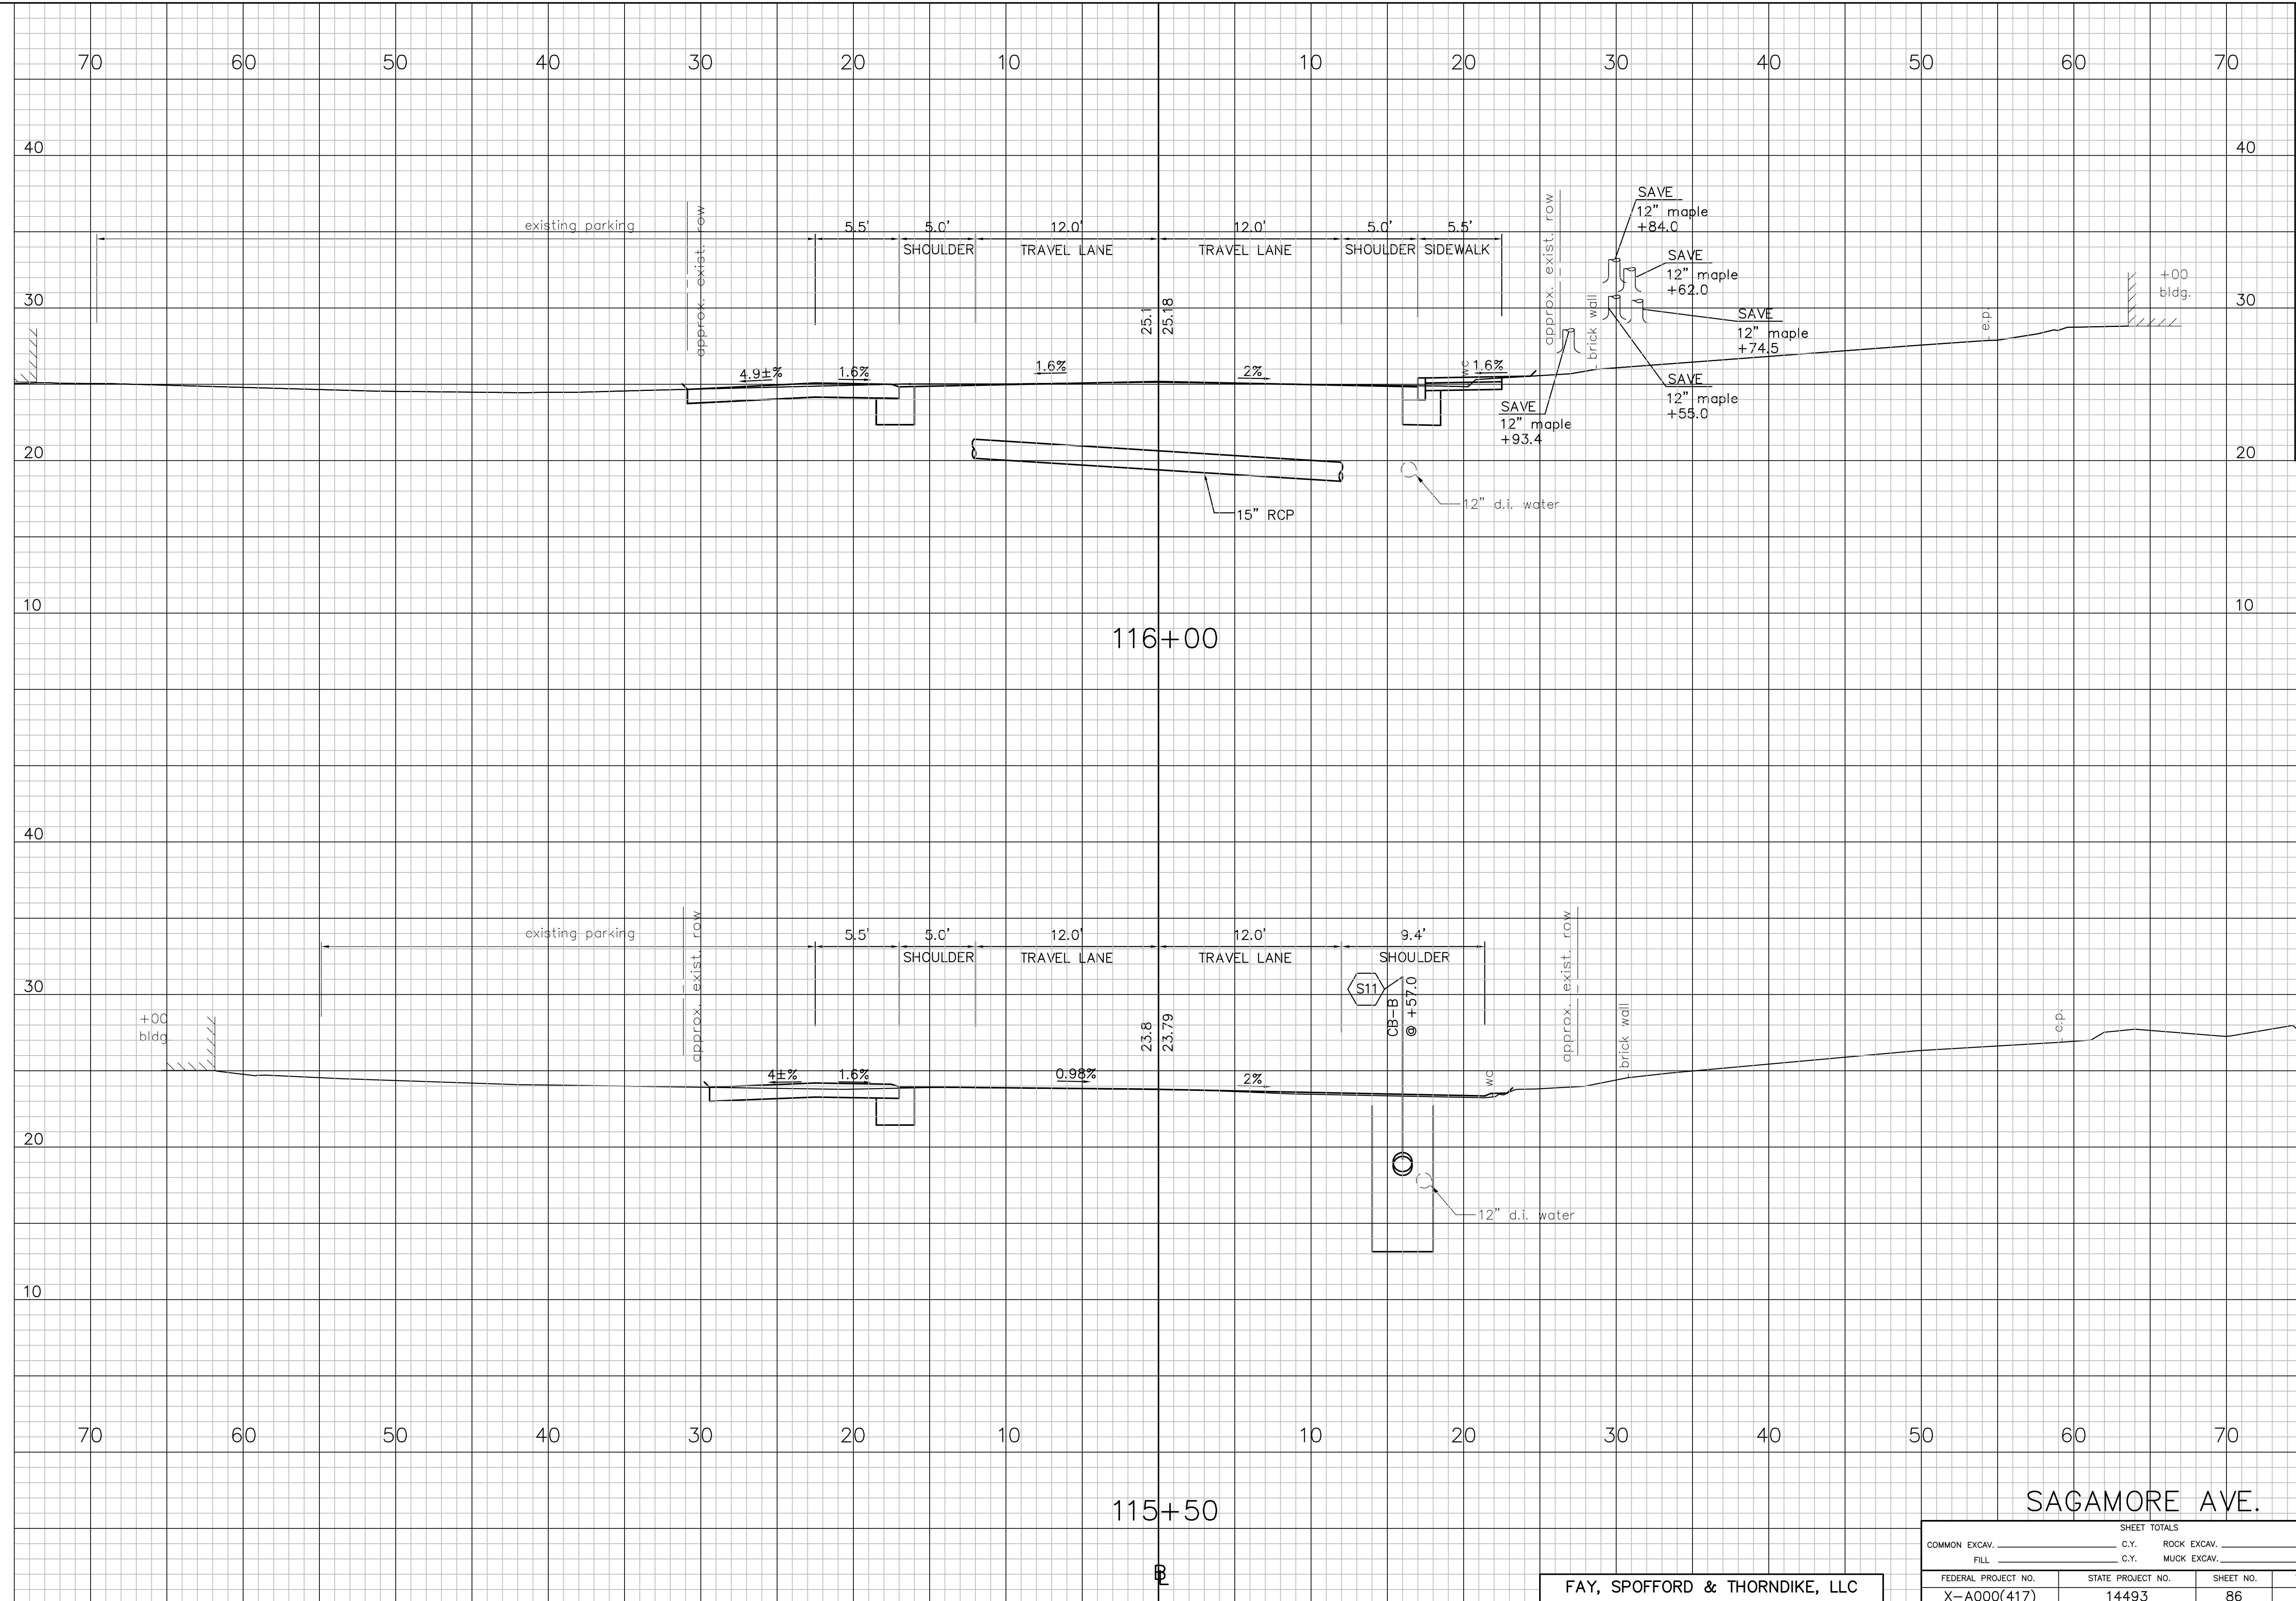

SAGAMORE AVE.

FAY, SPOFFORD & THORNDIKE, LLC

SHEET TOTALS			
COMMON EXCAV.	C.Y.	ROCK EXCAV.	C.Y.
FILL	C.Y.	MUCK EXCAV.	C.Y.
FEDERAL PROJECT NO.	STATE PROJECT NO.	SHEET NO.	TOTAL SHEETS
X-A000(417)	14493	86	91

SHEET TOTALS	C.Y.	ROCK EXCAV.	C.Y.
COMMON EXCAV.	C.Y.	MUCK EXCAV.	C.Y.
FILL	C.Y.		
FEDERAL PROJECT NO.	STATE PROJECT NO.	SHEET NO.	TOTAL SHEETS


SECTIONS PLOTTED	ARM	DATE	4/13
TEMPLATE PLOTTED	DEM	DATE	4/13
EARTHWORK COMPILED		DATE	
SHEET CHECKED	TAT	DATE	4/13
FINALS PLOTTED		DATE	

NOTEBOOKS	BOOK	PAGE
	BOOK	PAGE
	BOOK	PAGE

REVISIONS AFTER PROPOSAL	NUMBER	DATE	STATION	DESCRIPTION



SAGAMORE AVE.

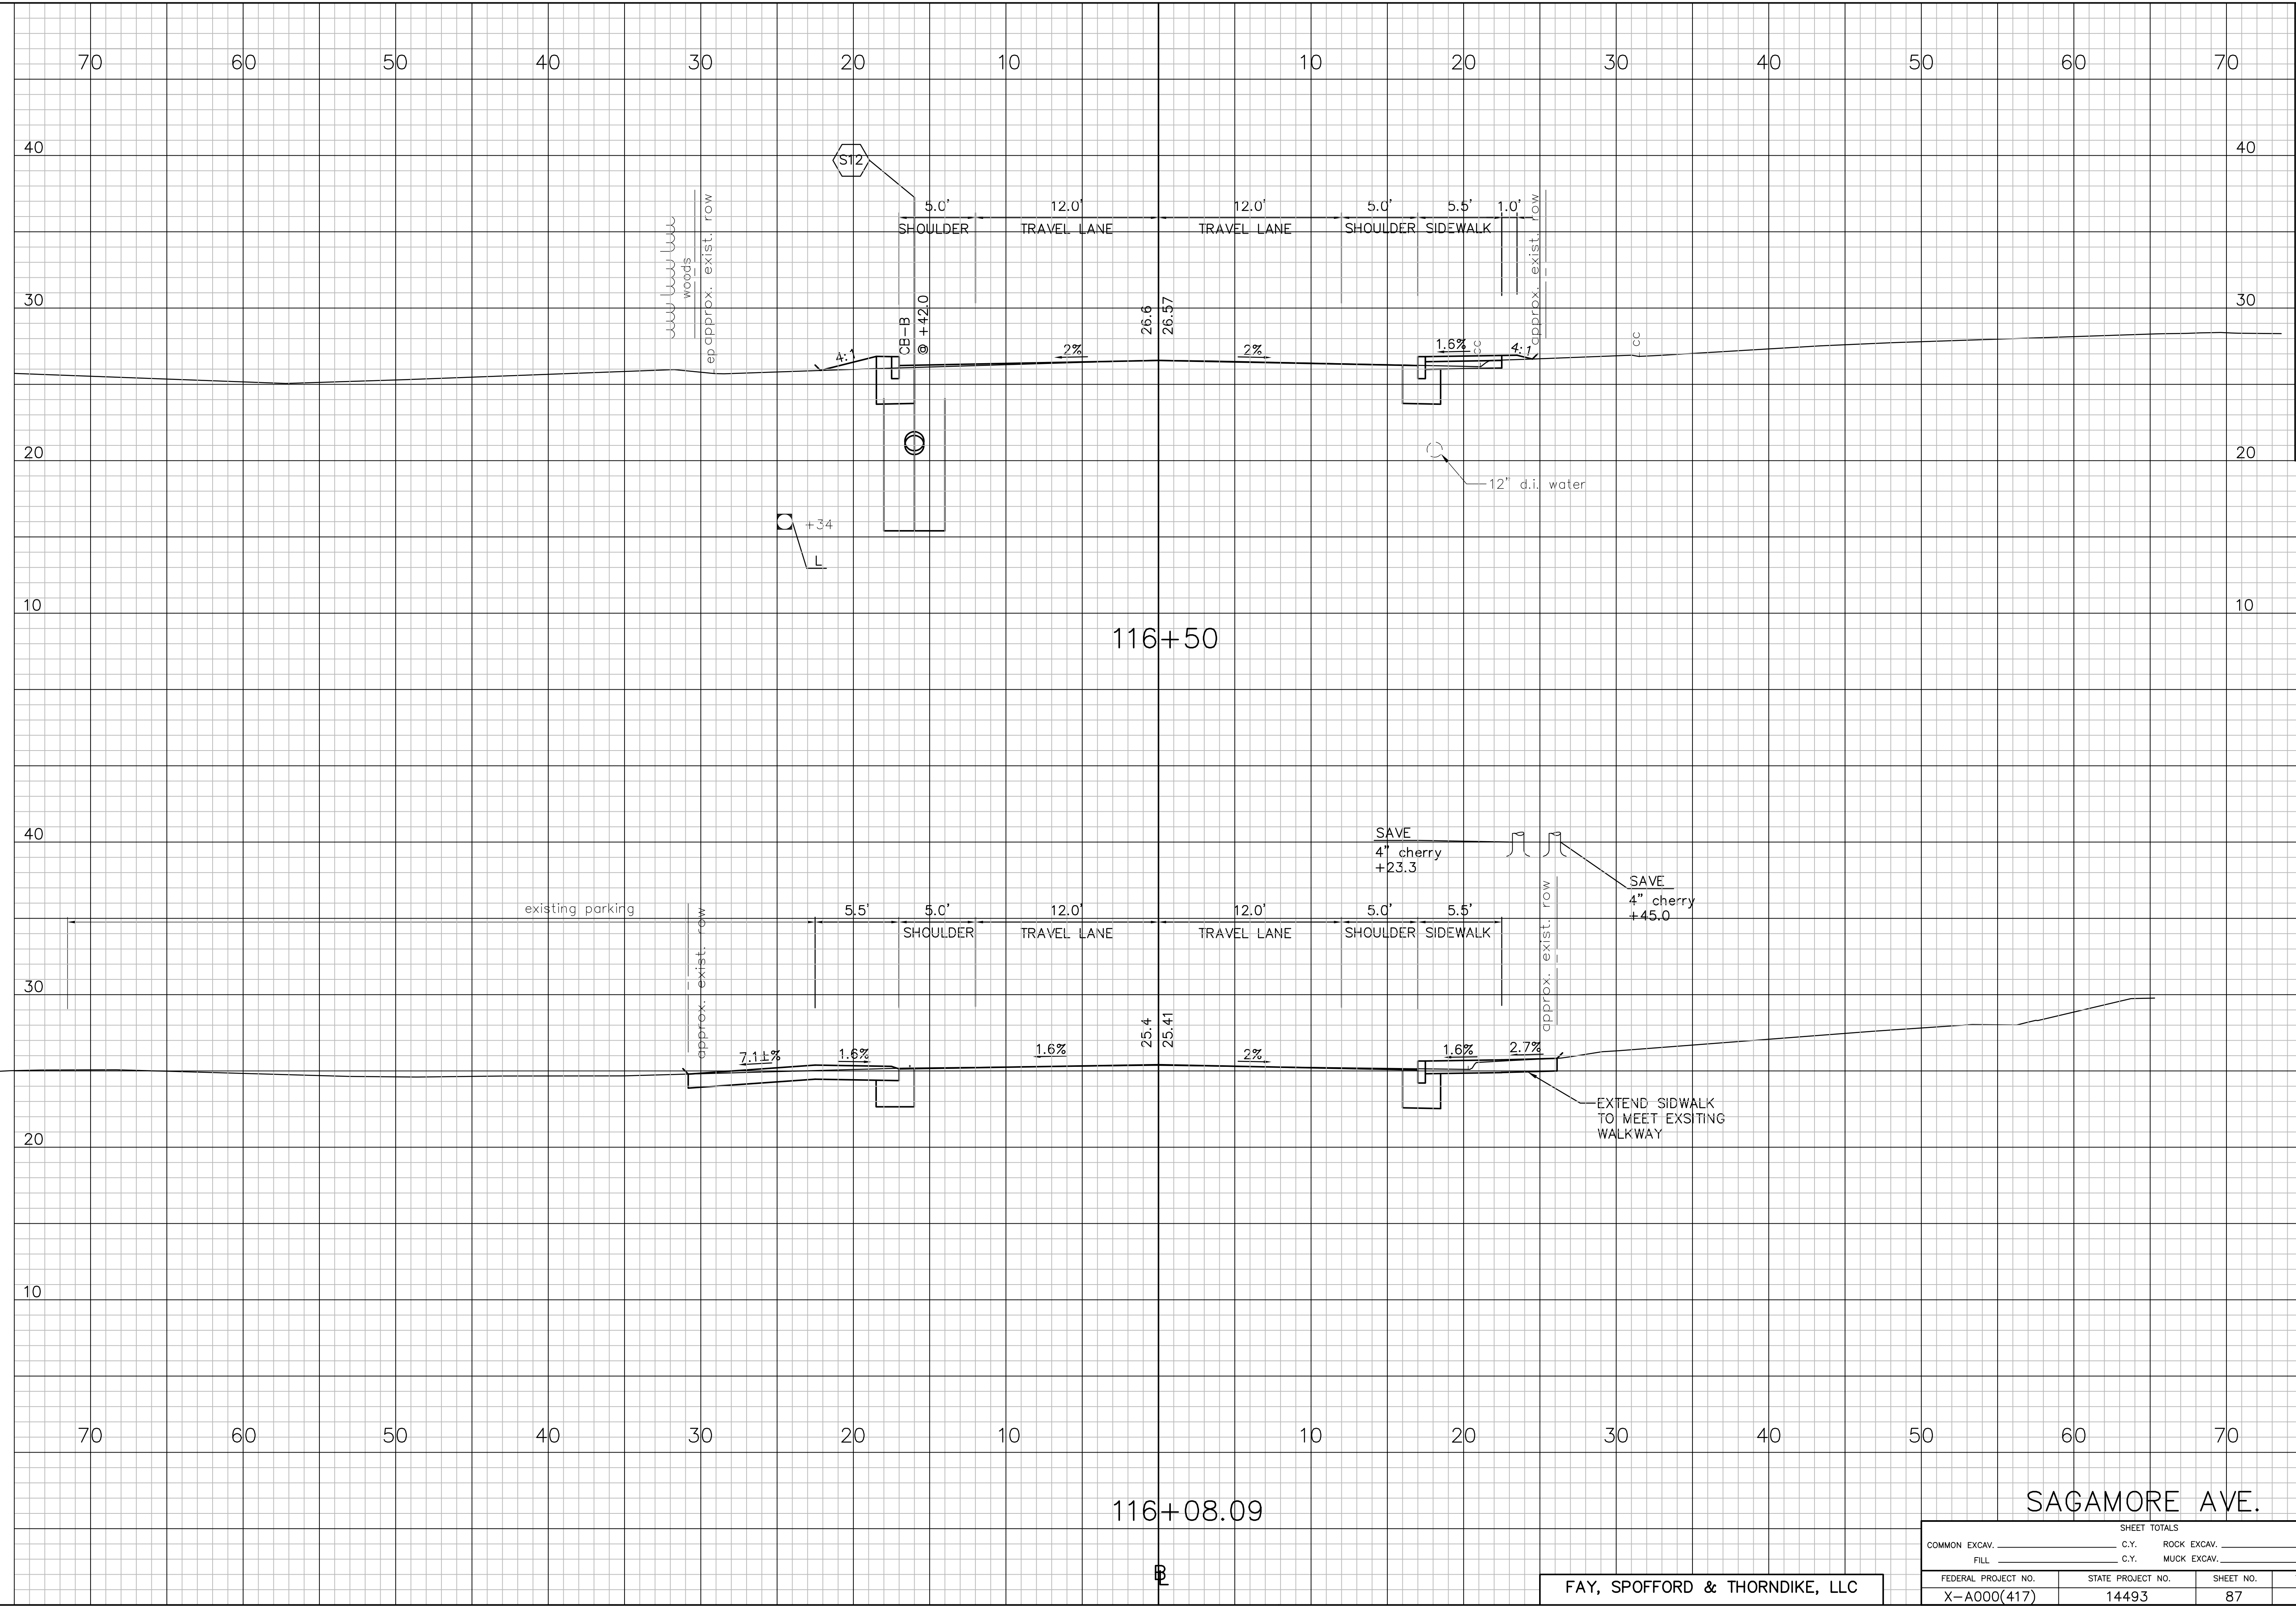FAY, SPOFFORD & THORNDIKE, LLC

SHEET TOTALS			
COMMON EXCAV.	C.Y.	ROCK EXCAV.	C.Y.
FILL	C.Y.	MUCK EXCAV.	C.Y.
FEDERAL PROJECT NO.	STATE PROJECT NO.	SHEET NO.	TOTAL SHEETS
X-A000(417)	14493	87	91

SHEET TOTALS	C.Y.	ROCK EXCAV.	C.Y.
COMMON EXCAV.	C.Y.	MUCK EXCAV.	C.Y.
FILL	C.Y.		
FEDERAL PROJECT NO.	STATE PROJECT NO.	SHEET NO.	TOTAL SHEETS


SECTIONS PLOTTED	ARM	DATE	4/13
TEMPLATE PLOTTED	DEM	DATE	4/13
EARTHWORK COMPILED		DATE	
SHEET CHECKED	TAT	DATE	4/13
FINALS PLOTTED		DATE	

NUMBER	DATE	STATION	DESCRIPTION

NOTEBOOKS	PAGE
BOOK	PAGE
BOOK	PAGE
BOOK	PAGE



COMMON EXCAV.		ROCK EXCAV.	
FILL		MUCK EXCAV.	
STATE PROJECT NO.		SHEET NO.	
FEDERAL PROJECT NO.		TOTAL SHEETS	

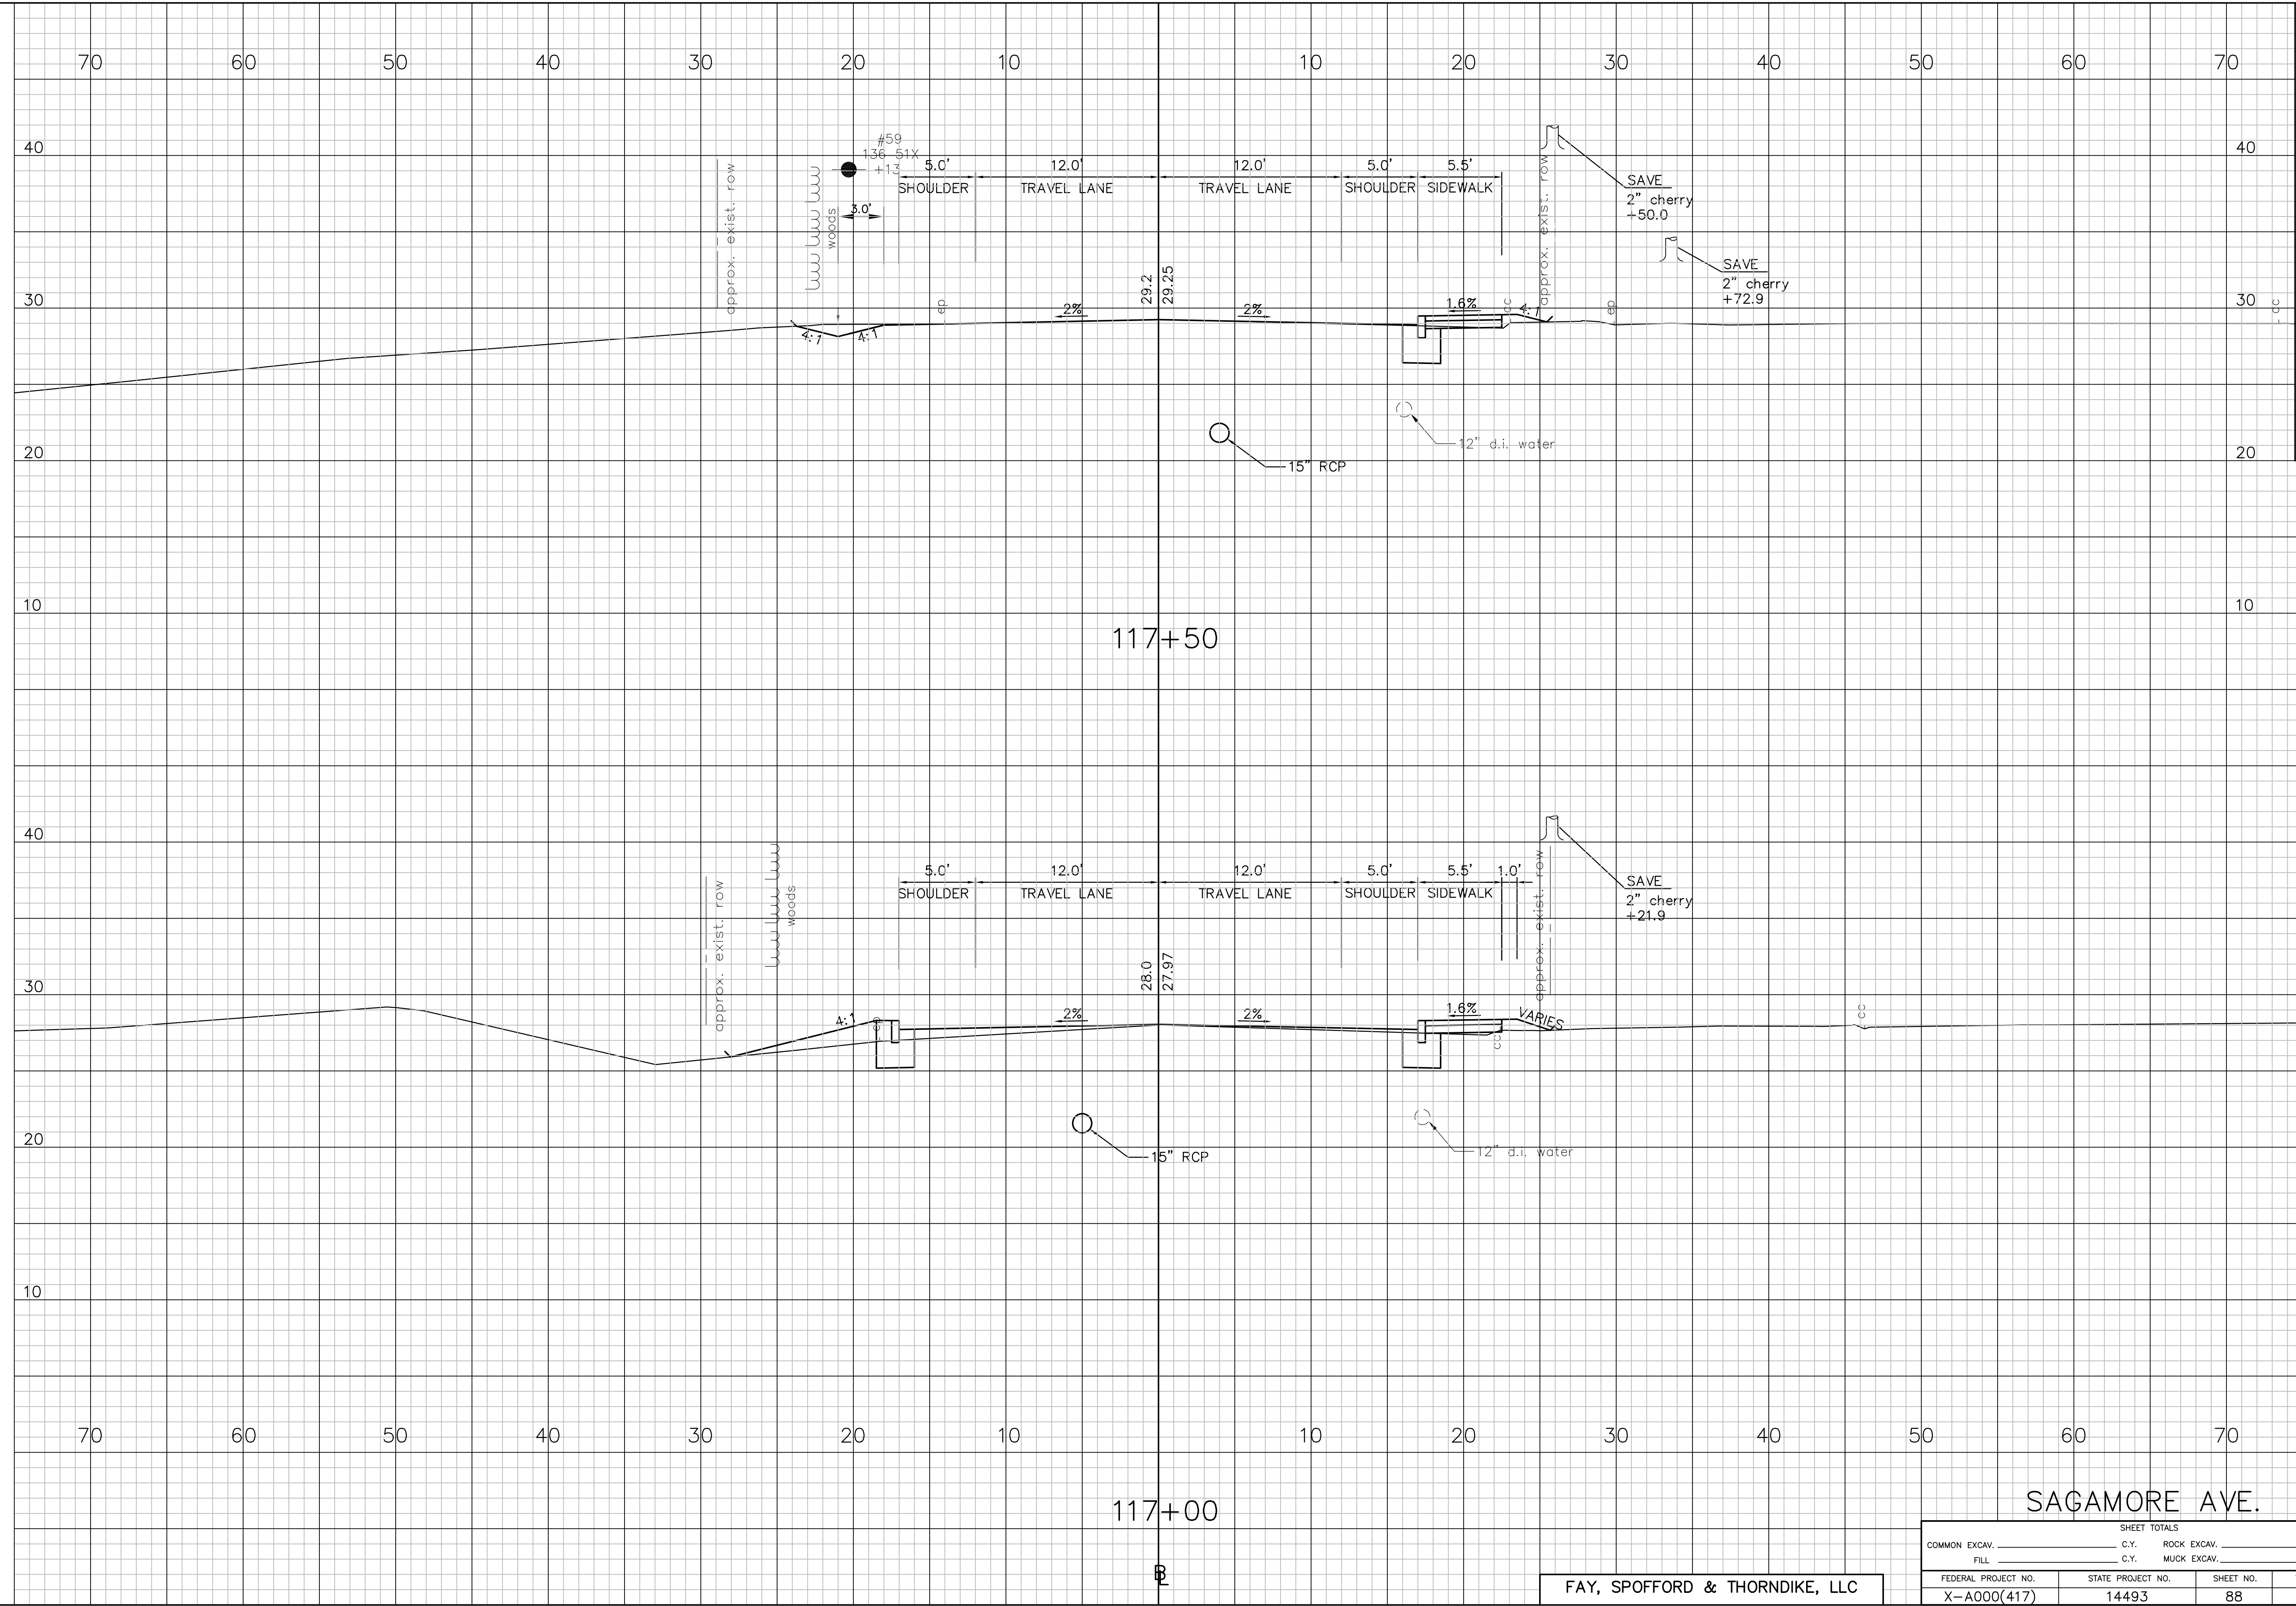SAGAMORE AVE.


FAY, SPOFFORD & THORNDIKE, LLC

SHEET TOTALS			
COMMON EXCAV.	C.Y.	ROCK EXCAV.	C.Y.
FILL	C.Y.	MUCK EXCAV.	C.Y.
FEDERAL PROJECT NO.	STATE PROJECT NO.	SHEET NO.	TOTAL SHEETS
X-A000(417)	14493	88	91

SECTIONS PLOTTED		ARM	DATE	4/13
TEMPLATE PLOTTED	DEM		DATE	4/13
EARTHWORK COMPILED			DATE	4/13
SHEET CHECKED	TAT		DATE	4/13
FINALS PLOTTED			DATE	

NOTEBOOKS	
BOOK	PAGE
BOOK	PAGE
BOOK	PAGE

REVISIONS AFTER PROPOSAL		STATION	DESCRIPTION
NUMBER	DATE	STATION	

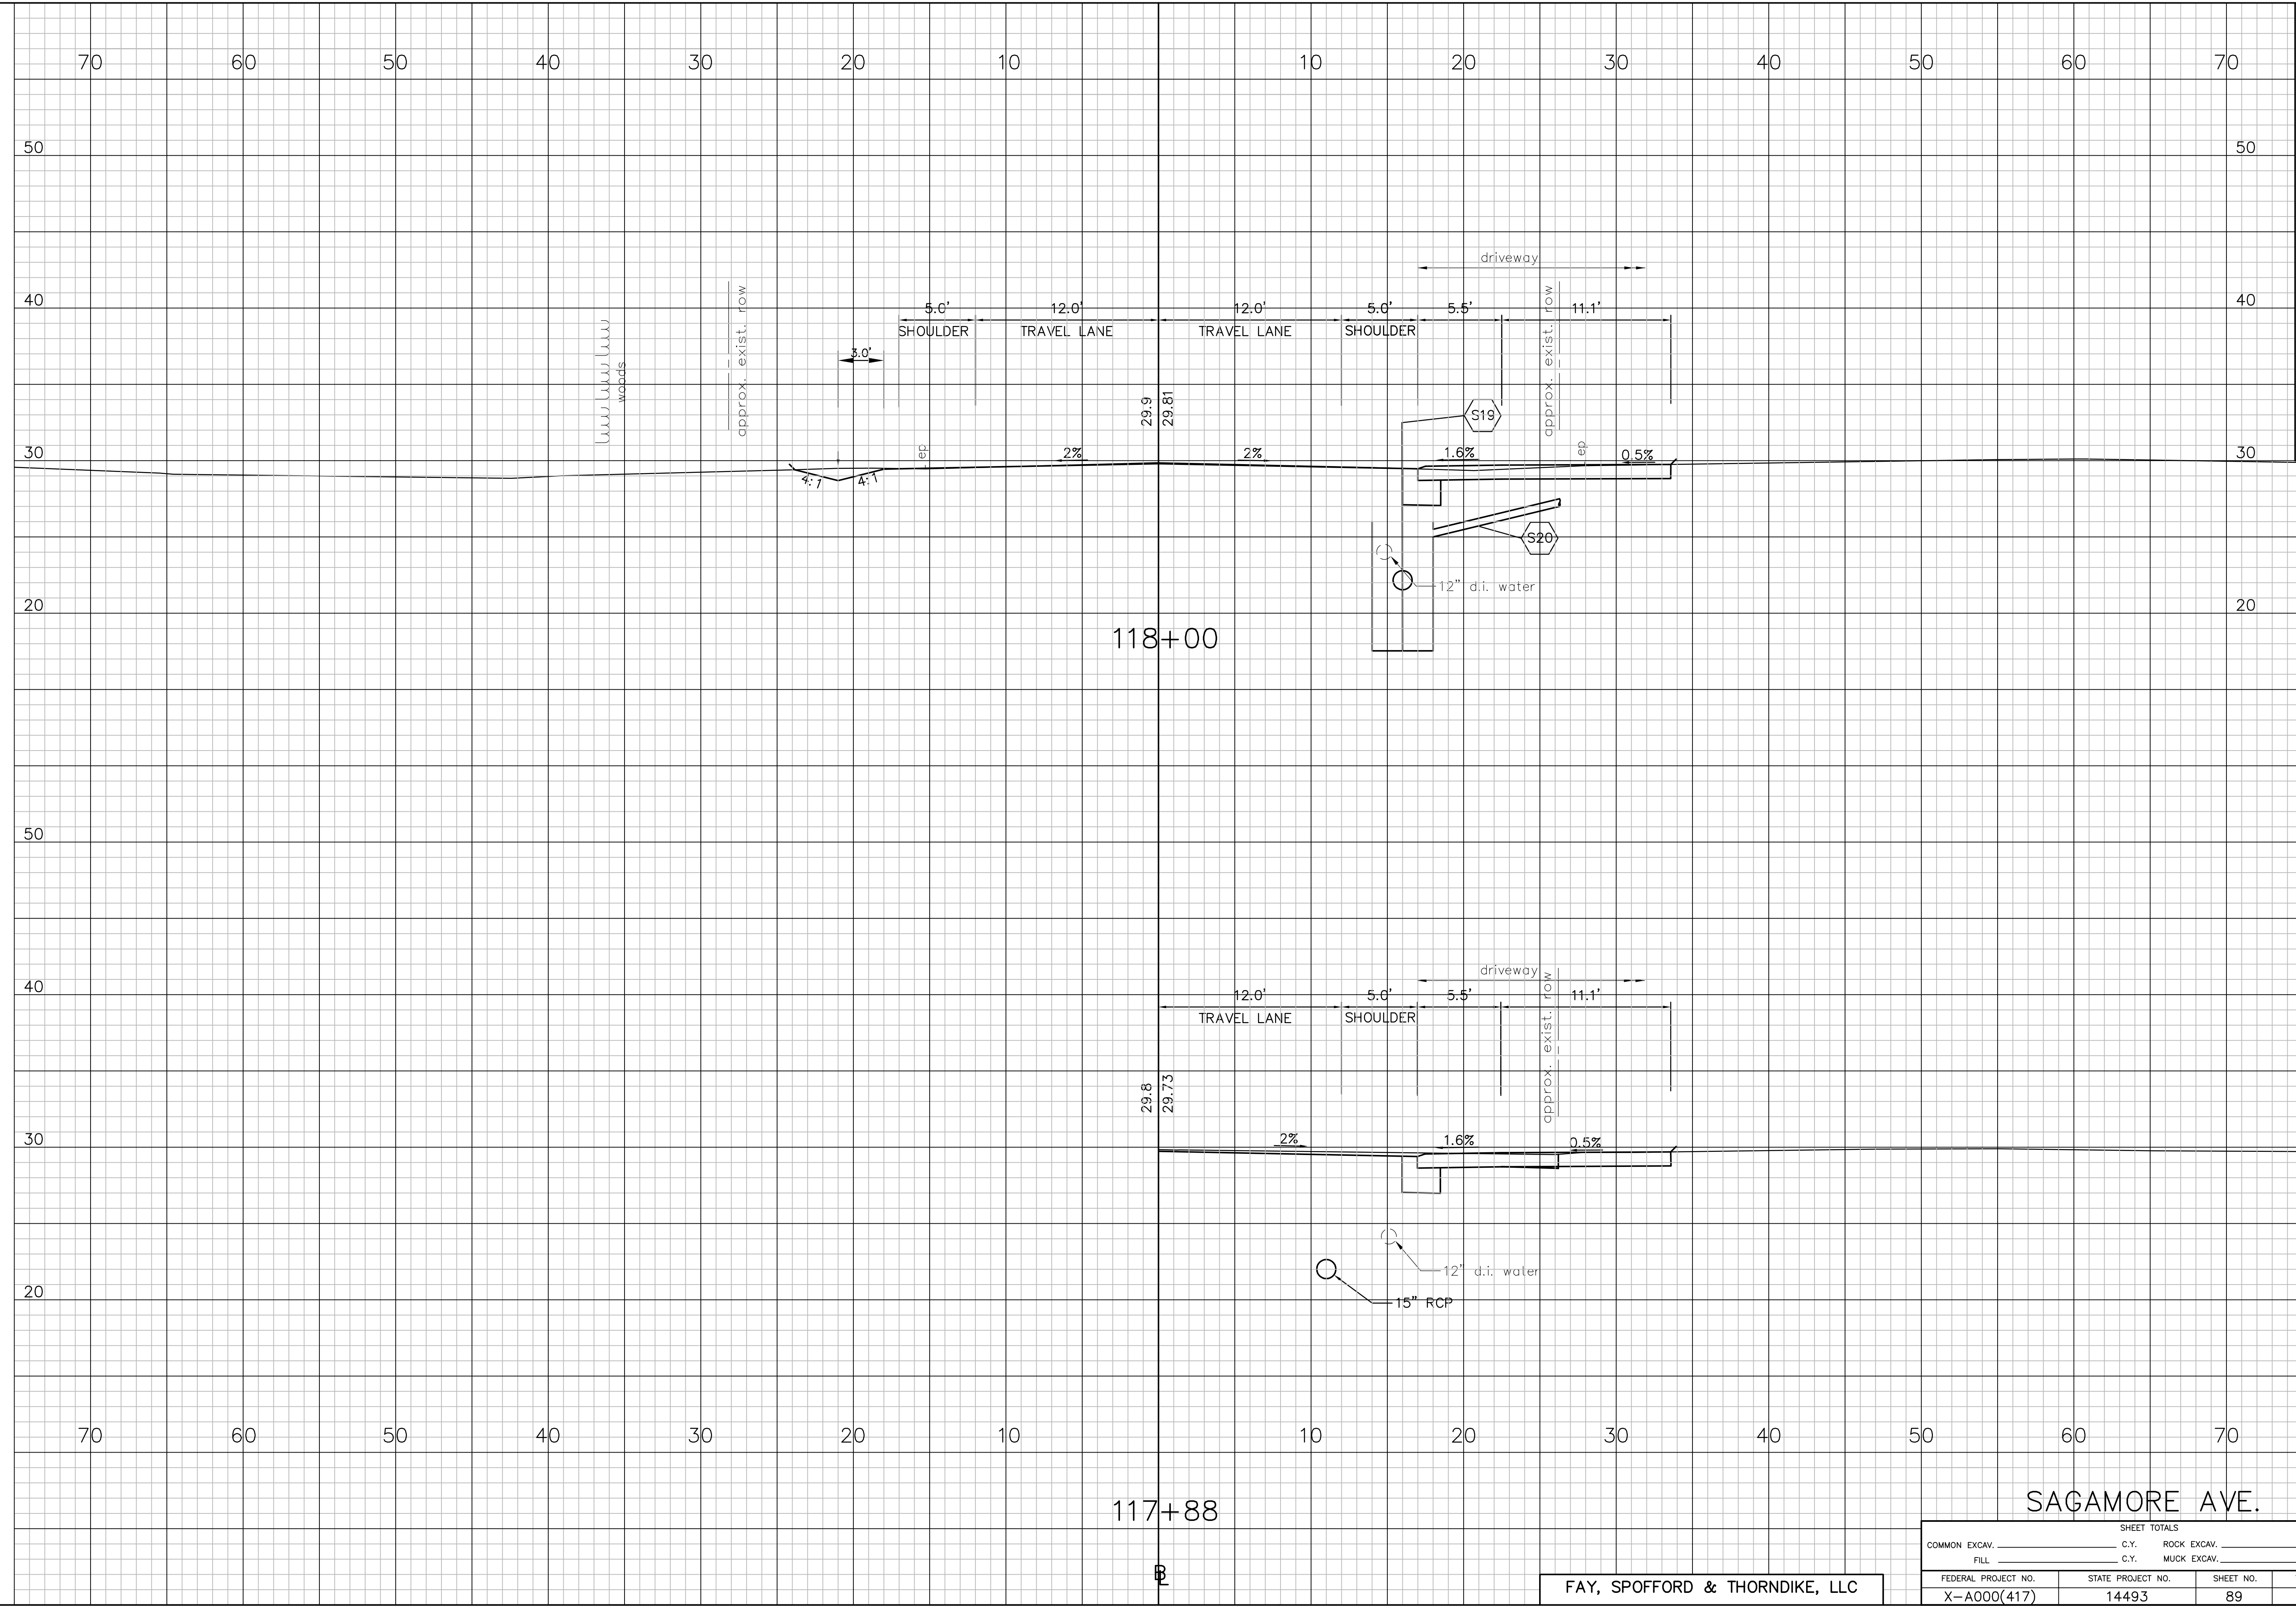

SAGAMORE AVE.

FAY, SPOFFORD & THORNDIKE, LLC


SHEET TOTALS			
COMMON EXCAV.	C.Y.	ROCK EXCAV.	C.Y.
FILL	C.Y.	MUCK EXCAV.	C.Y.
FEDERAL PROJECT NO.	STATE PROJECT NO.	SHEET NO.	TOTAL SHEETS
X-A000(417)	14493	89	91

COMMON EXCAV.	C.Y.	ROCK EXCAV.	C.Y.
FILL	C.Y.	MUCK EXCAV.	C.Y.
FEDERAL PROJECT NO.	STATE PROJECT NO.	SHEET NO.	TOTAL SHEETS

SECTIONS PLOTTED		ARM	DATE	4/13
TEMPLATE	PLOTTED	DEM	DATE	4/13
EARTHWORK COMPILED		TAT	DATE	4/13
SHEET CHECKED		TAT	DATE	4/13
FINAL'S PLOTTED			DATE	

NOTEBOOKS	
BOOK	PAGE
BOOK	PAGE
BOOK	PAGE

REVISIONS AFTER PROPOSAL		STATION	DESCRIPTION
NUMBER	DATE	STATION	DESCRIPTION

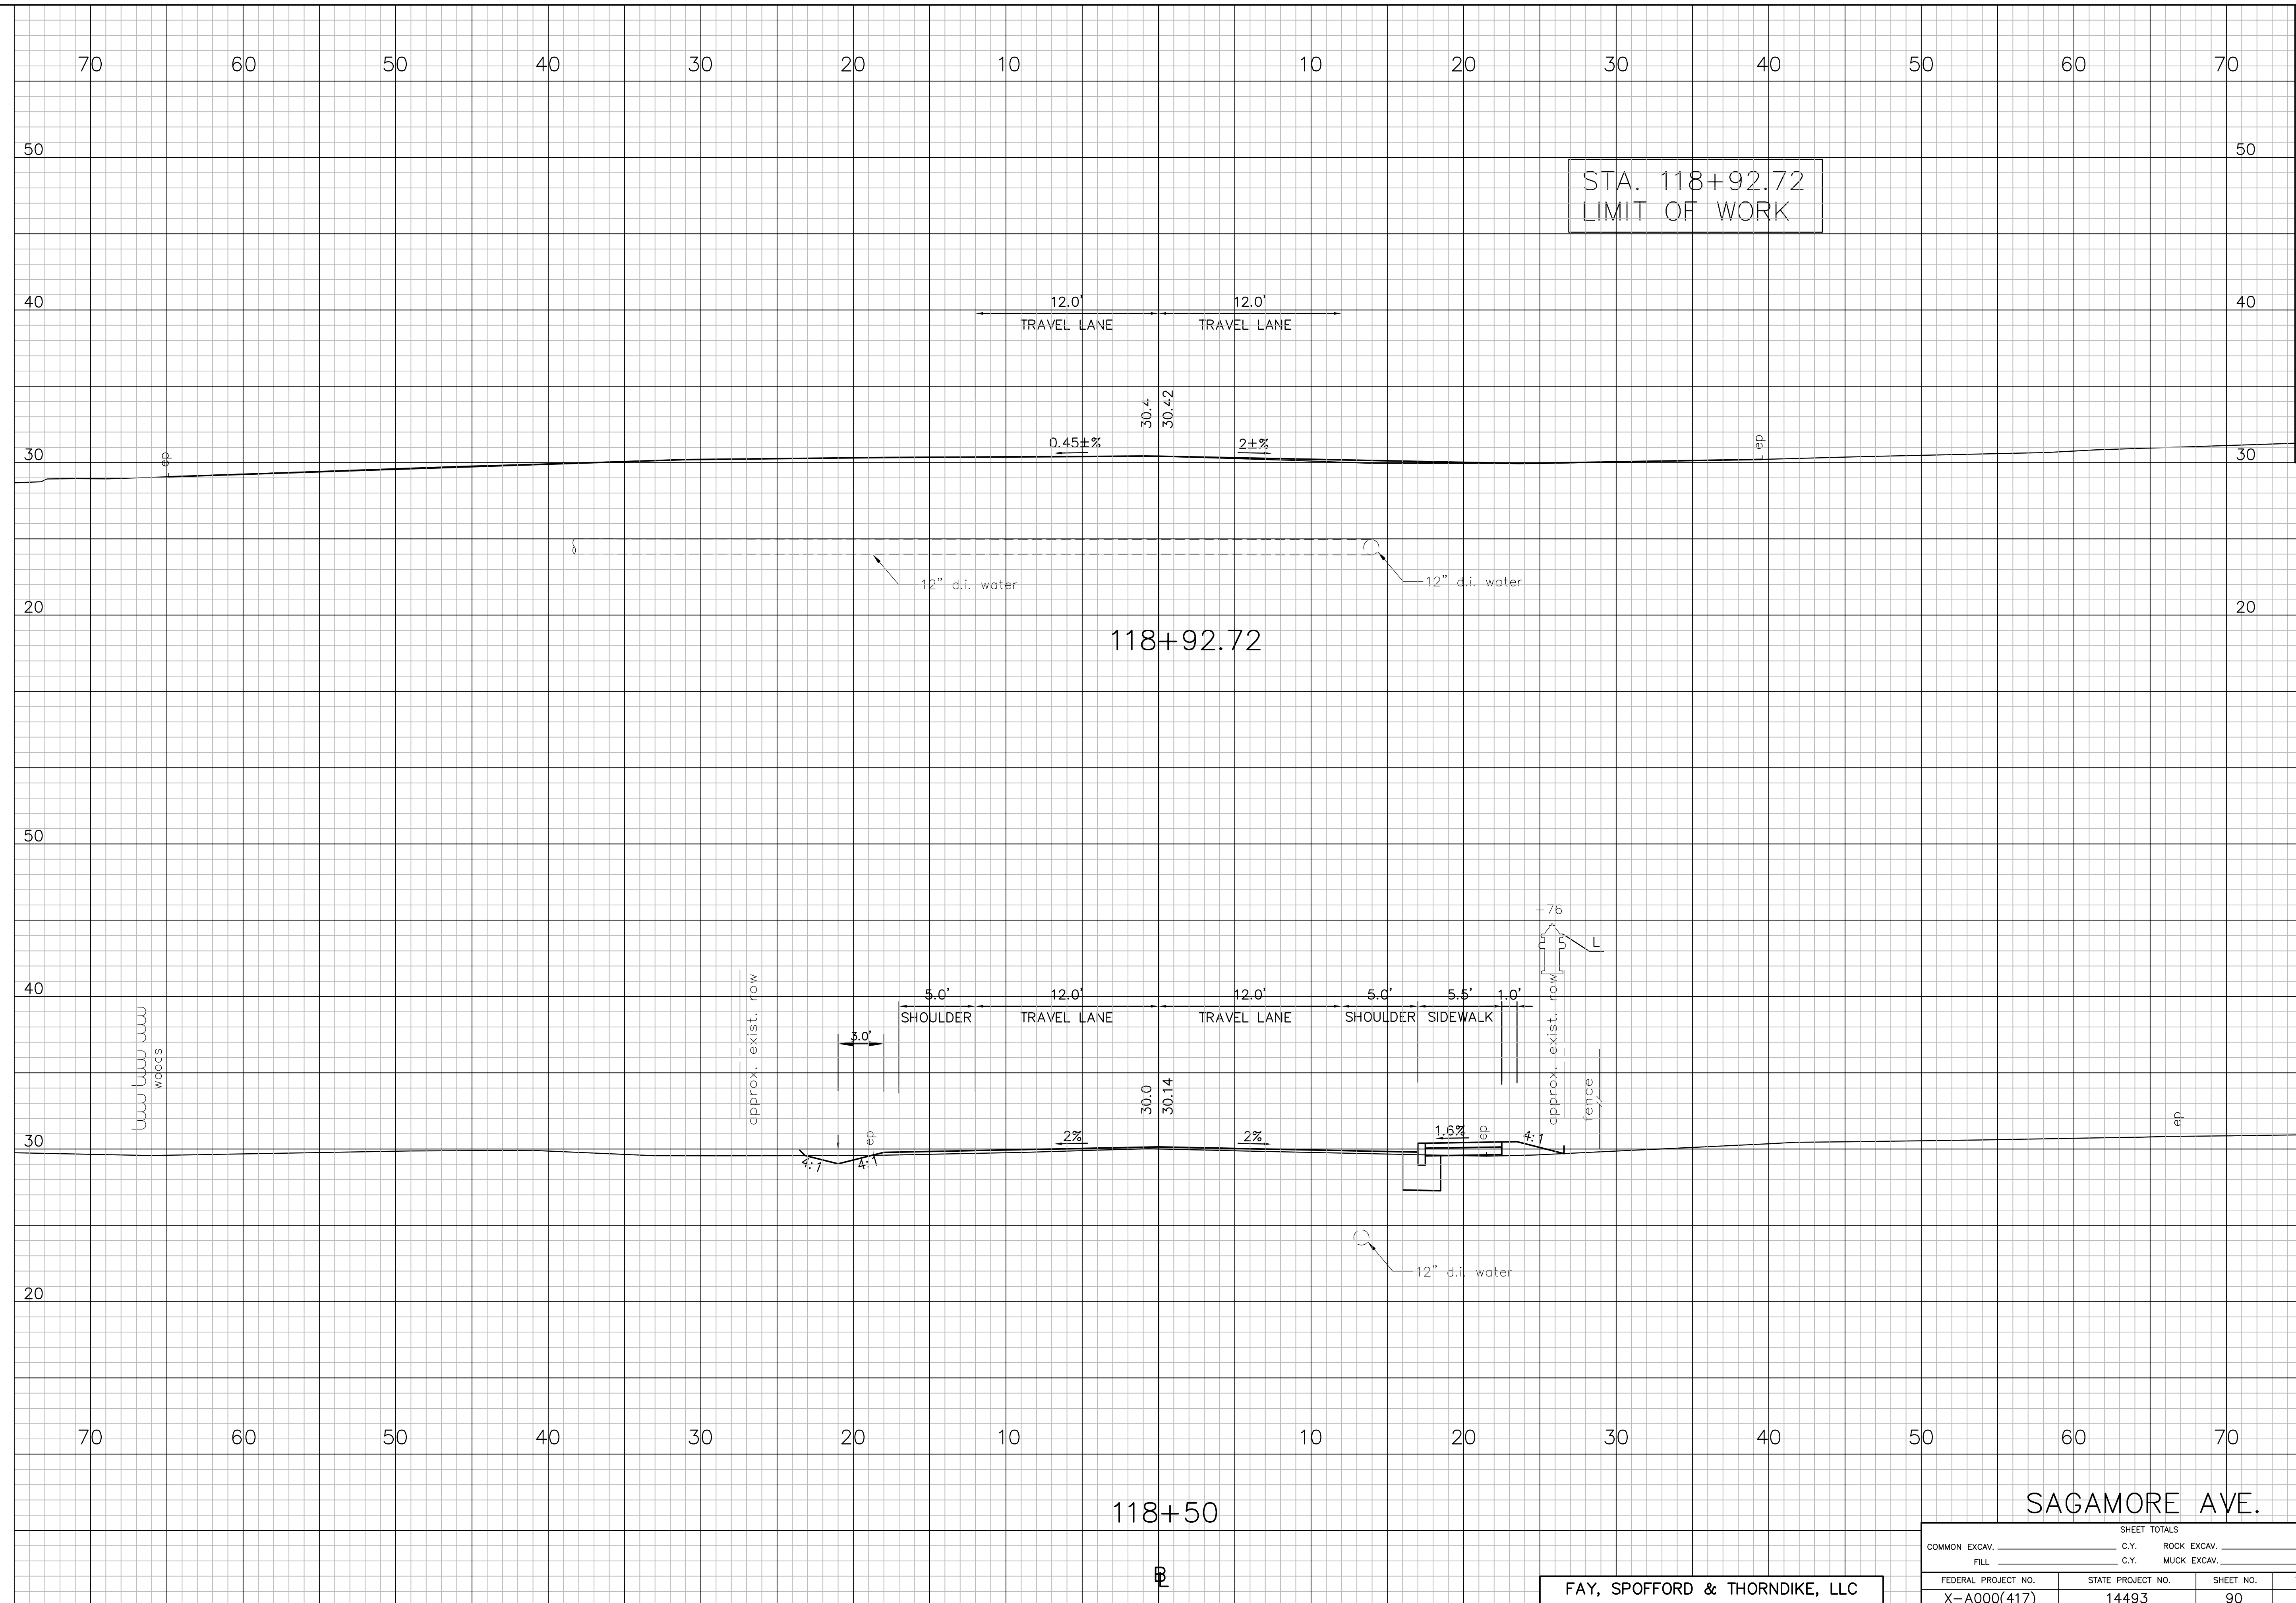

STA. 118+92.72  
LIMIT OF WORK

118+92.72

118+50

SAGAMORE AVE.

FAY, SPOFFORD & THORNDIKE, LLC

SHEET TOTALS			
COMMON EXCAV.	C.Y.	ROCK EXCAV.	C.Y.
FILL	C.Y.	MUCK EXCAV.	C.Y.
FEDERAL PROJECT NO.	STATE PROJECT NO.	SHEET NO.	TOTAL SHEETS
X-A000(417)	14493	90	91

COMMON EXCAV.	C.Y.	ROCK EXCAV.	C.Y.
FILL	C.Y.	MUCK EXCAV.	C.Y.
FEDERAL PROJECT NO.	STATE PROJECT NO.	SHEET NO.	TOTAL SHEETS




SECTIONS PLOTTED	ARM	DATE	4/13
TEMPLATE PLOTTED	DEM	DATE	4/13
EARTHWORK COMPILED		DATE	
SHEET CHECKED	TAT	DATE	4/13
FINALS PLOTTED		DATE	

NUMBER	DATE	STATION	DESCRIPTION

NOTEBOOKS	BOOK	PAGE



COMMON EXCAV.	_____ C.Y.	ROCK EXCAV.	_____ C.Y.
FILL	_____ C.Y.	MUCK EXCAV.	_____ C.Y.
FEDERAL PROJECT NO.	STATE PROJECT NO.	SHEET NO.	TOTAL SHEETS

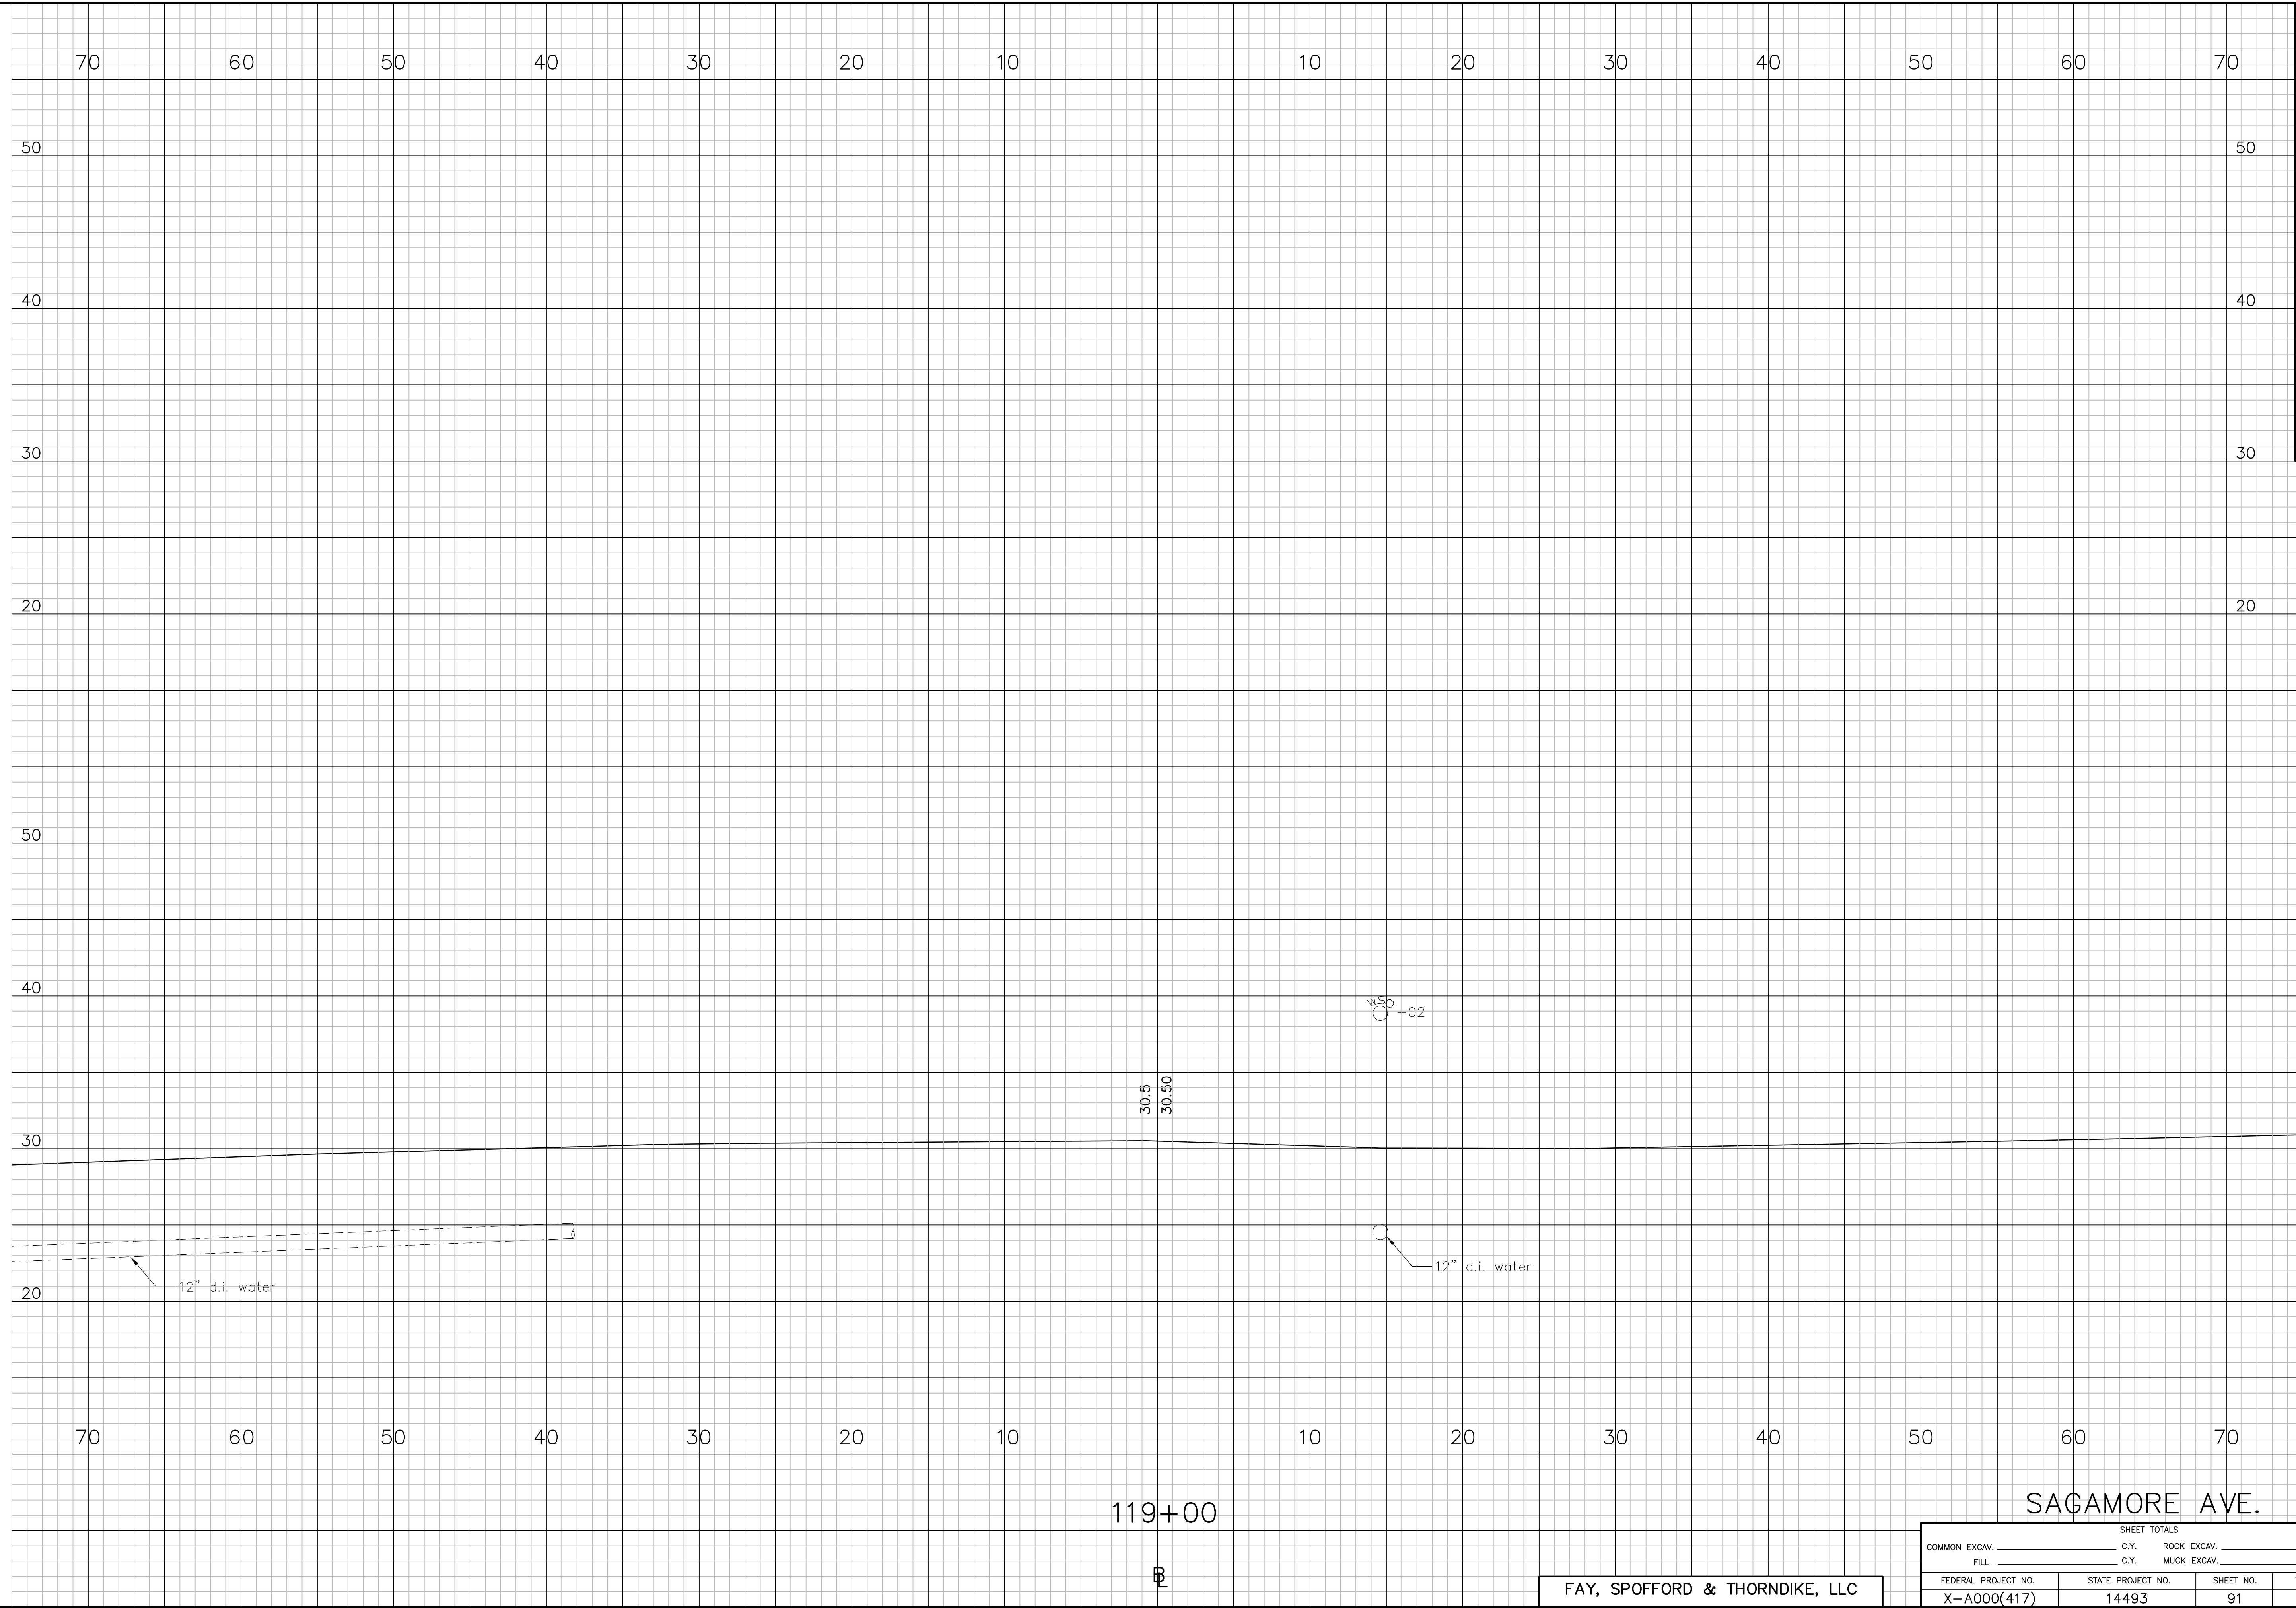SHEET TOTALS			
COMMON EXCAV.	_____ C.Y.	ROCK EXCAV.	_____ C.Y.
FILL	_____ C.Y.	MUCK EXCAV.	_____ C.Y.
FEDERAL PROJECT NO.	STATE PROJECT NO.	SHEET NO.	TOTAL SHEETS
X-A000(417)	14493	91	91

FAY, SPOFFORD & THORNDIKE, LLC