


**FIGURE 2: WILLARD AVENUE RECONSTRUCTION**

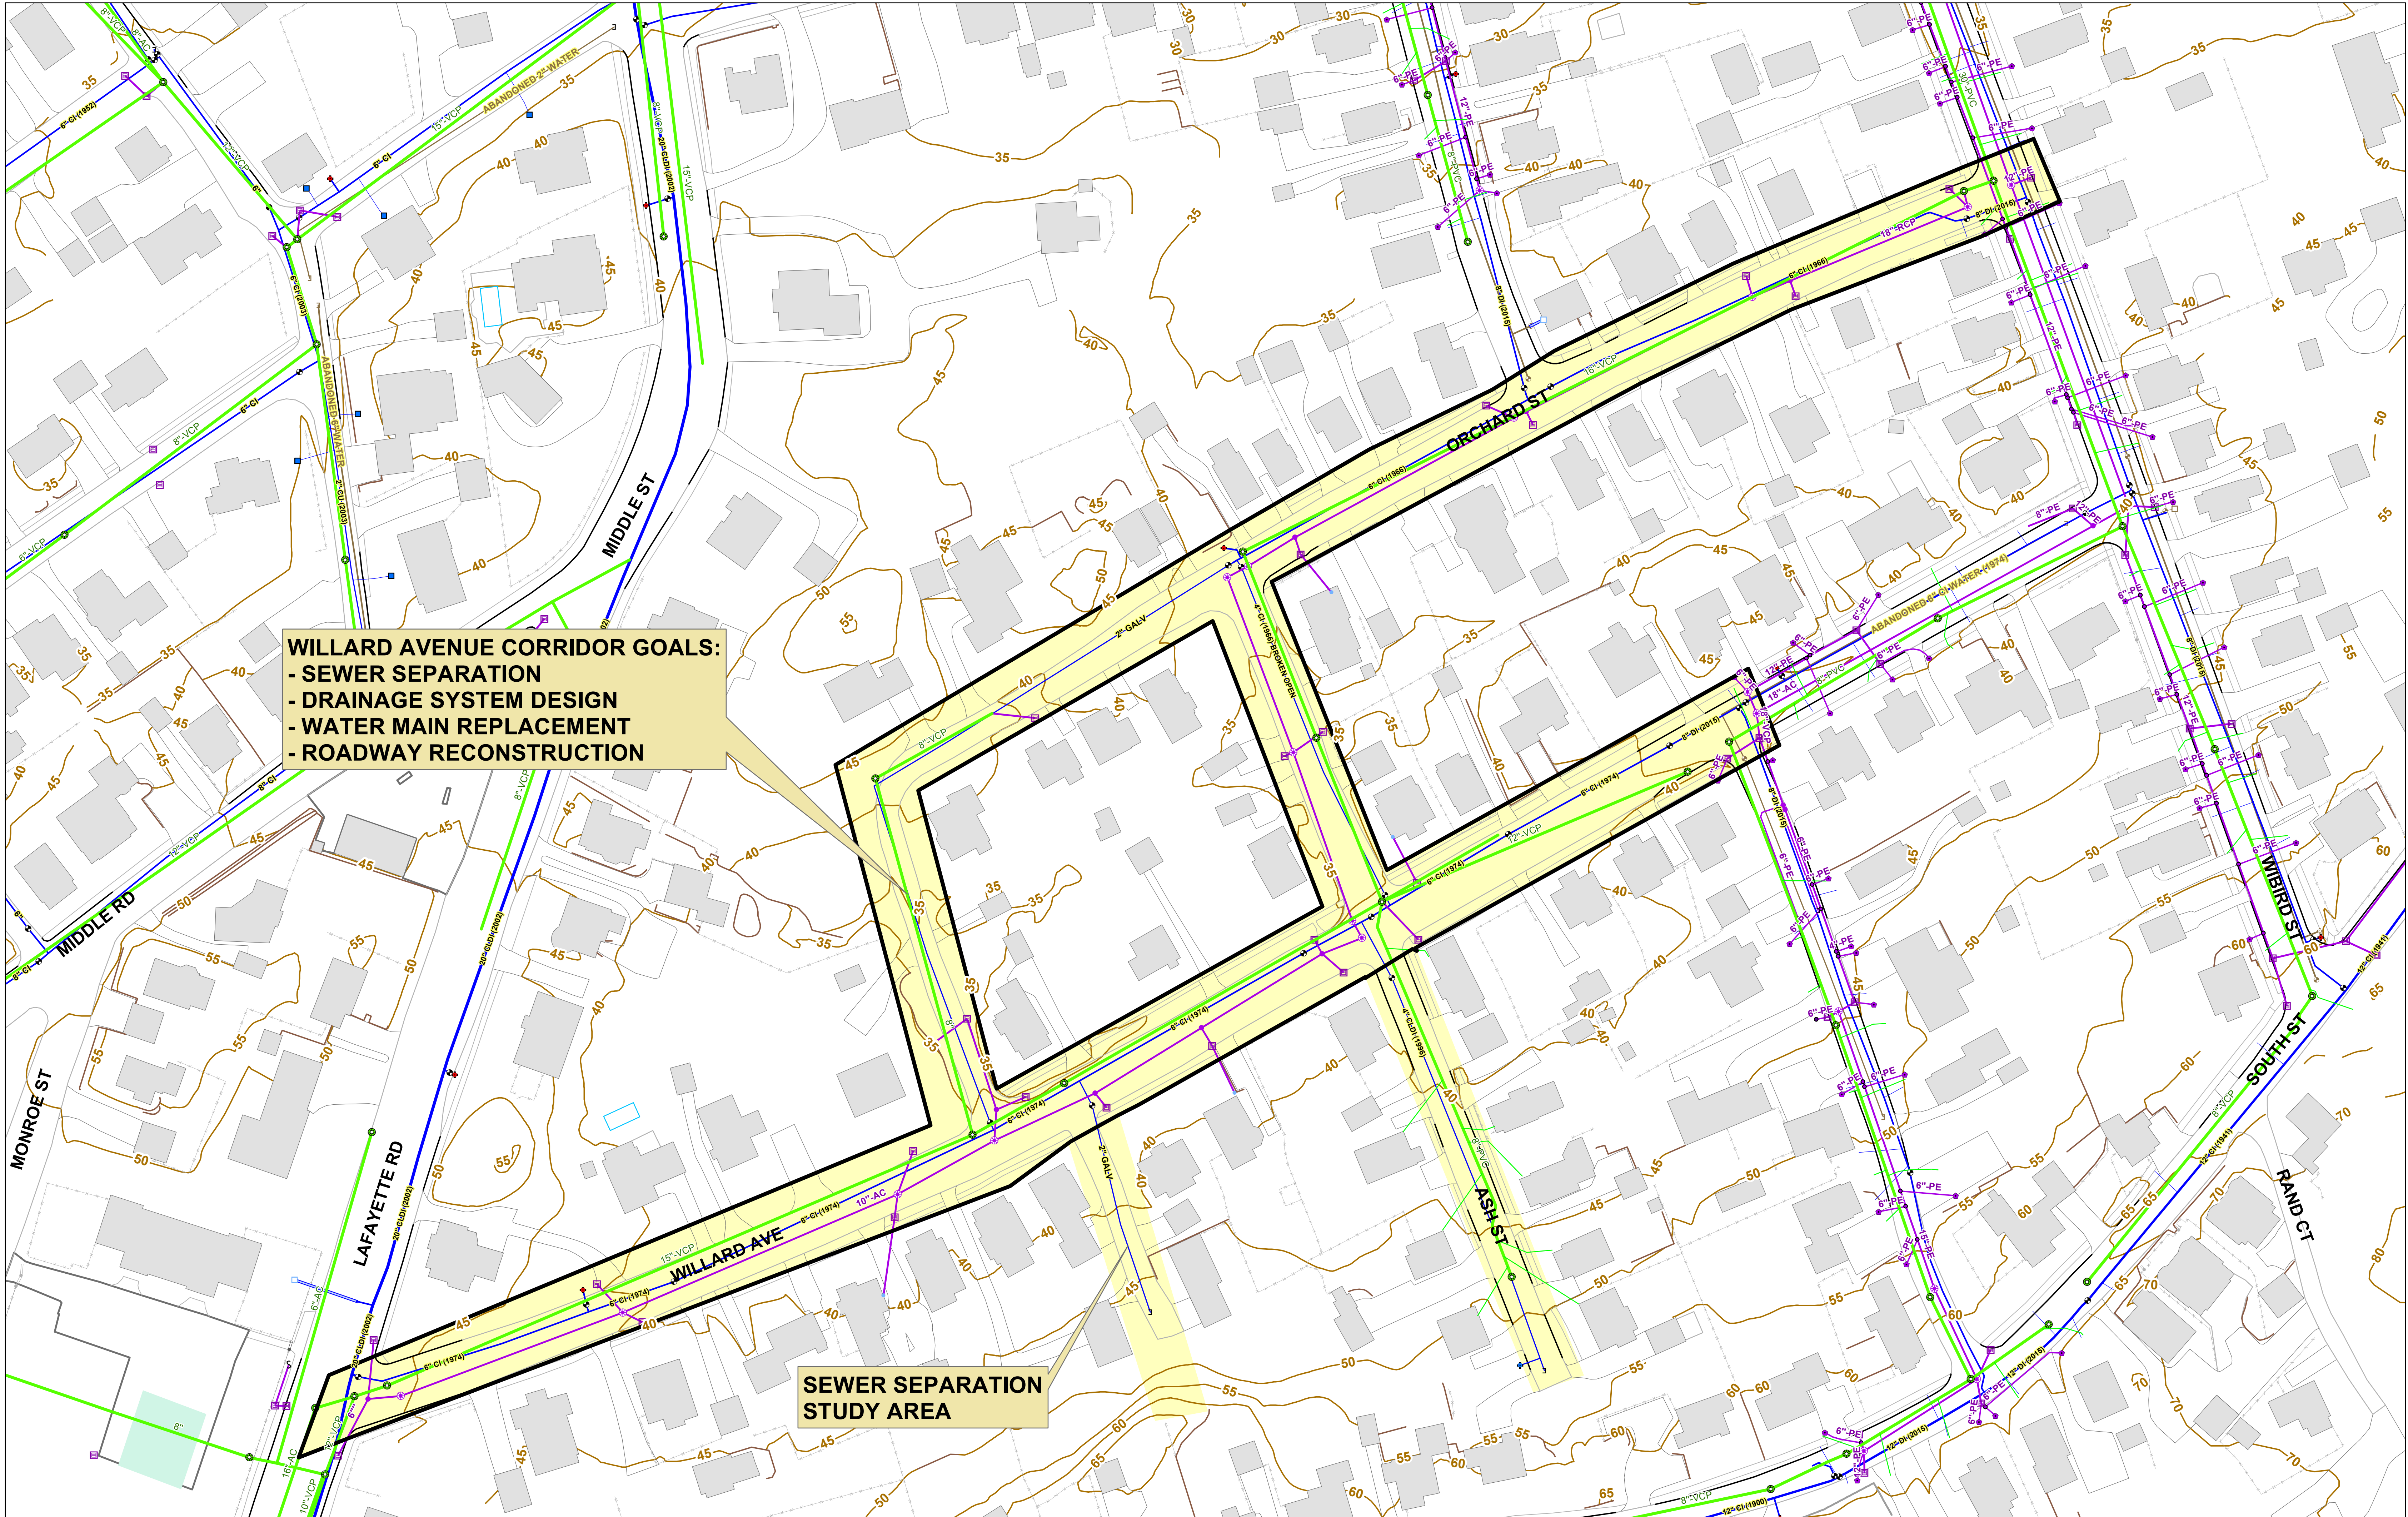

**WILLARD AVENUE CORRIDOR GOALS:**  
- SEWER SEPARATION  
- DRAINAGE SYSTEM DESIGN  
- WATER MAIN REPLACEMENT  
- ROADWAY RECONSTRUCTION

**SEWER SEPARATION STUDY AREA**