

WOODBURY AVENUE

ECHO AVENUE

MAPLEWOOD AVENUE

MATCHLINE

REMOVE PARKING LANE
TO REDUCE WIDTH OF
ROADWAY TO 26.5'
(TYP)

PROPOSED 8.5' WIDE
RAISED MEDIAN ISLAND
(TYP)



GRAPHIC SCALE



VII. B


B	PUBLIC MEETING & FEBRUARY P.T.S.	MRB	1/26/23
A	INTERNAL REVIEW	MRB	1/20/23
NO.	REVISIONS	APP'D	DATE
PROJECT: WOODBURY AVENUE TRAFFIC CALMING			
TITLE: ROADWAY LAYOUT PLAN			
DRAWING SCALE: AS SHOWN		DATE: JANUARY 2023	
PROJECT NO.: 7247		SHEET: C-101	
APPROVED BY: MRB			

NH STATE PLANE COORDINATE SYSTEM
 NAD 1983

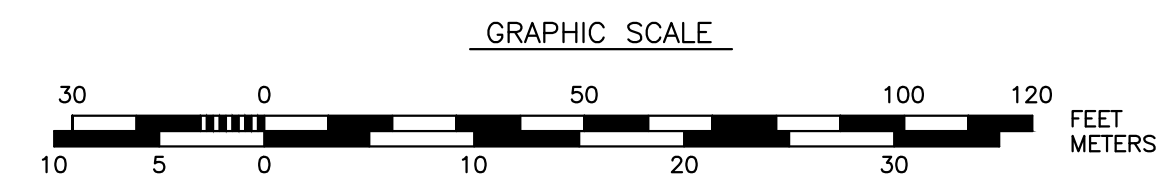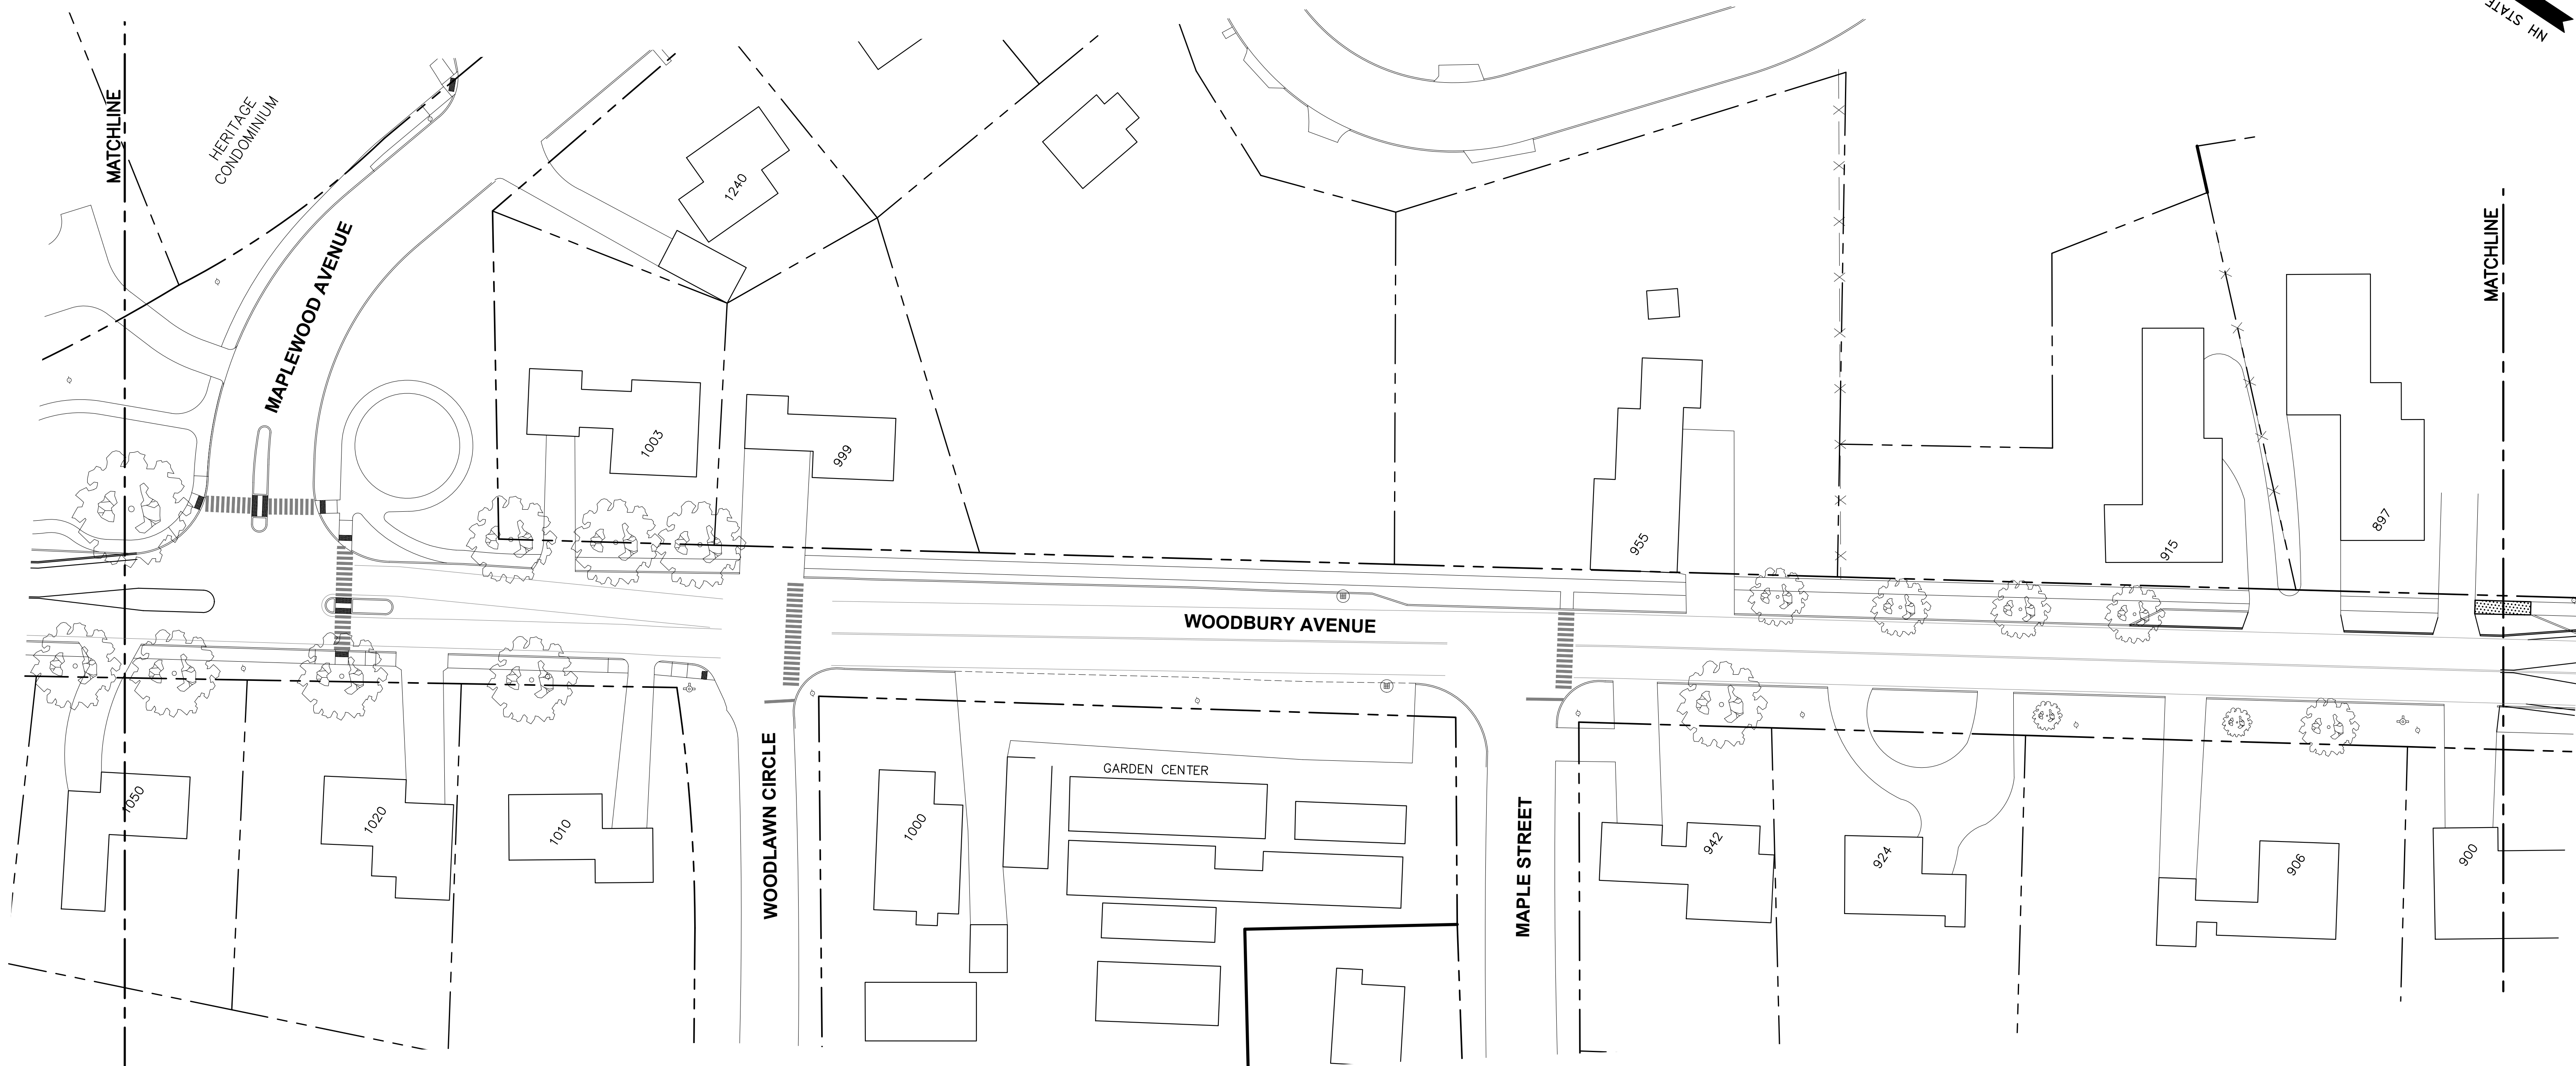

B	PUBLIC MEETING & FEBRUARY P.T.S.	MRB	1/26/23
A	INTERNAL REVIEW	MRB	1/20/23
NO.	REVISIONS	APP'D	DATE
PROJECT:		WOODBURY AVENUE TRAFFIC CALMING	
TITLE:		ROADWAY LAYOUT PLAN	
DRAWING SCALE:		AS SHOWN	DATE: JANUARY 2023
PROJECT NO.:		7247	SHEET:
APPROVED BY:		MRB	C-102

NH STATE PLANE COORDINATE SYSTEM
 NAD 1983

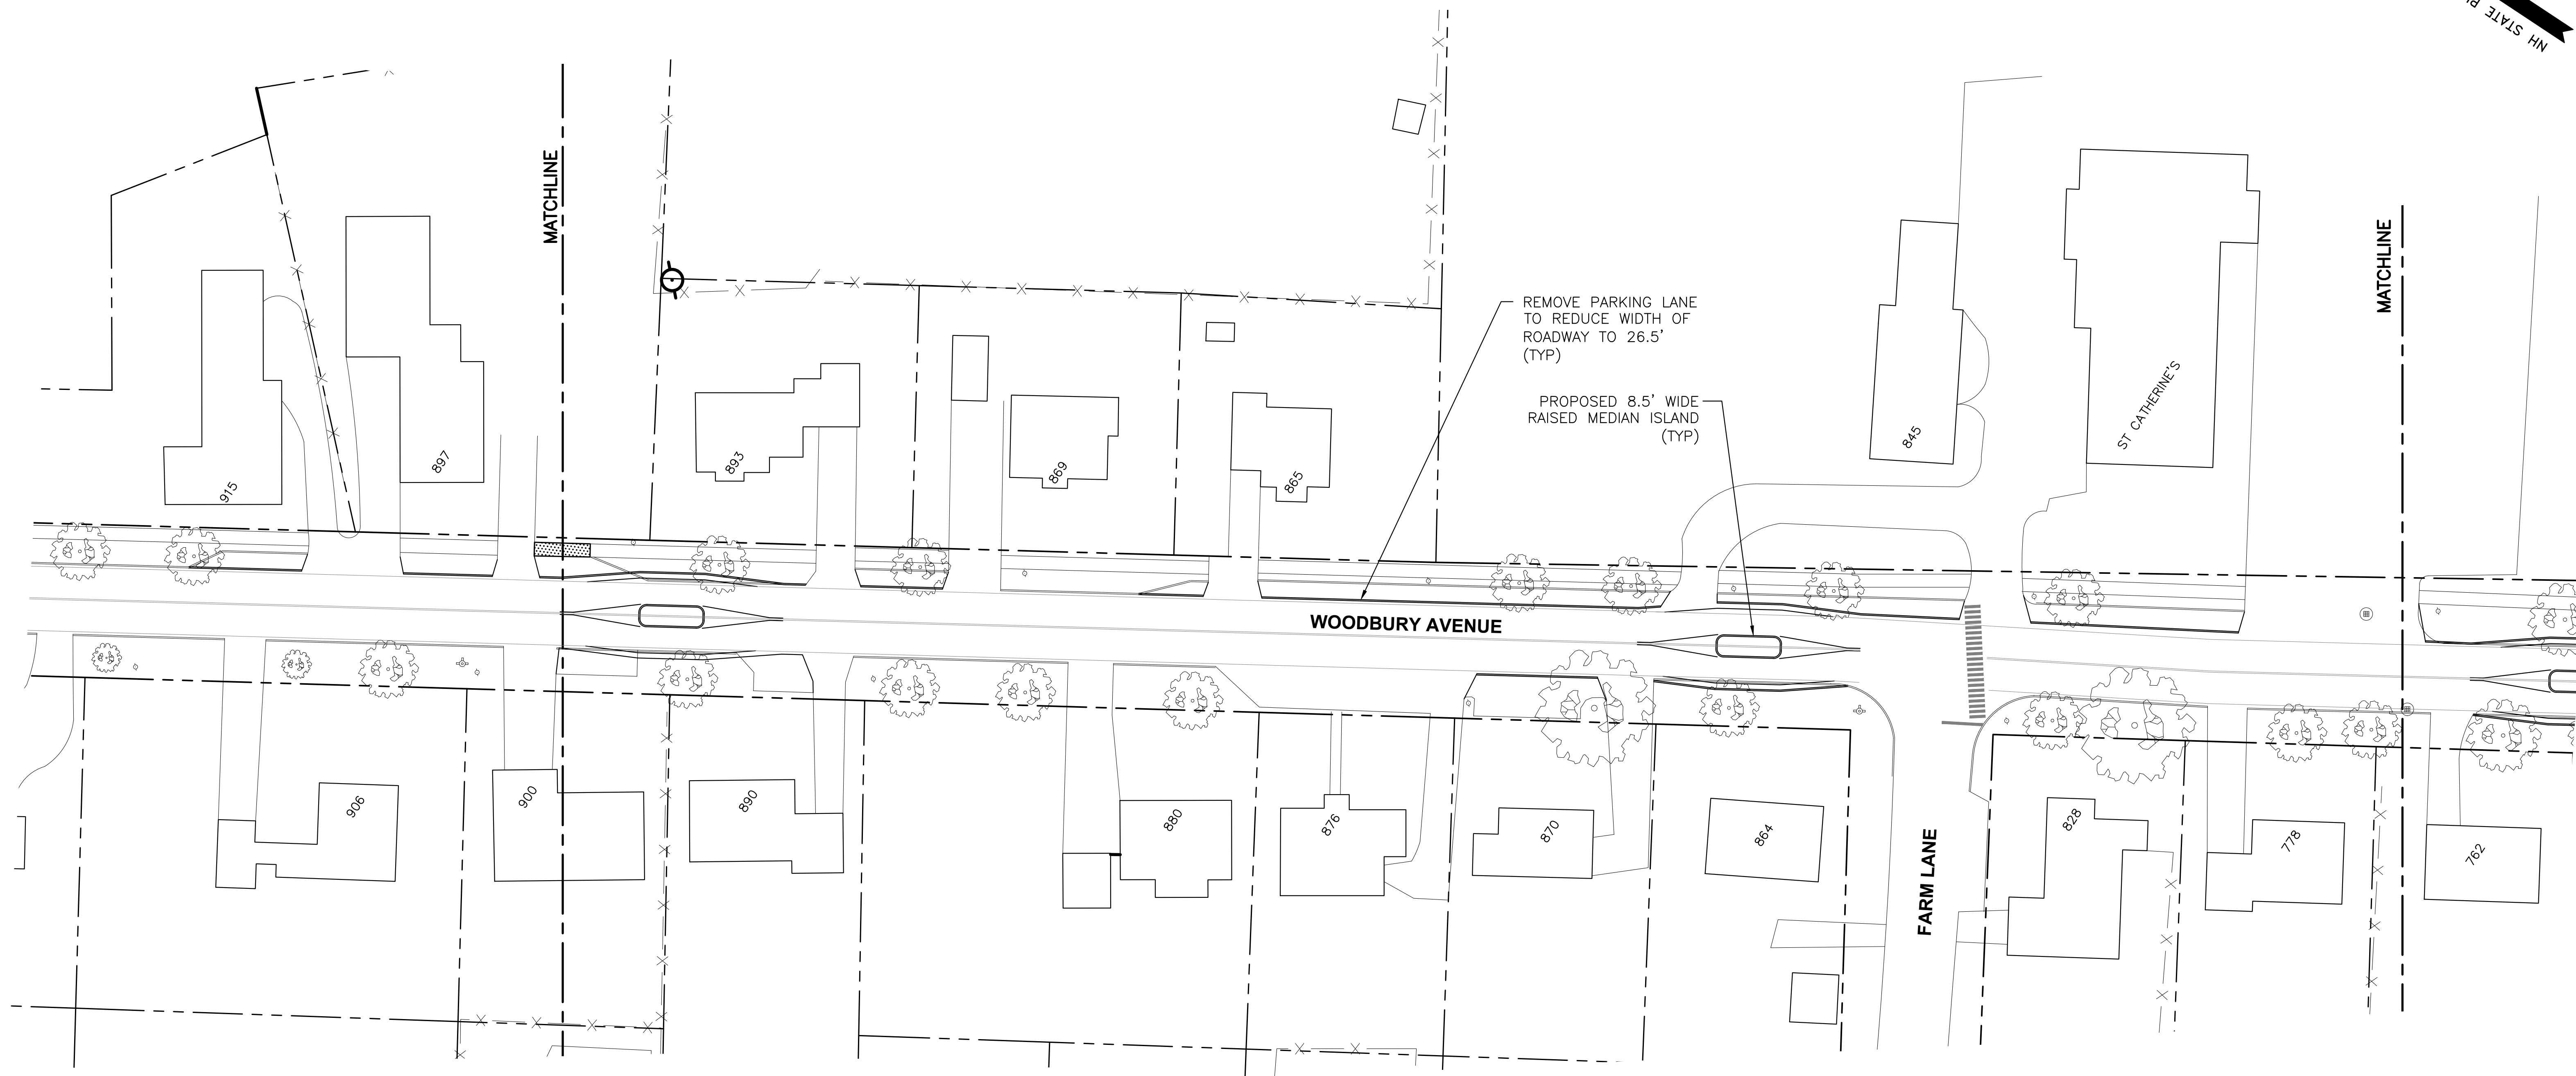

WOODBURY AVENUE


FARM LANE

MATCHLINE

MATCHLINE


REMOVE PARKING LANE
 TO REDUCE WIDTH OF
 ROADWAY TO 26.5'
 (TYP)

PROPOSED 8.5' WIDE
 RAISED MEDIAN ISLAND
 (TYP)

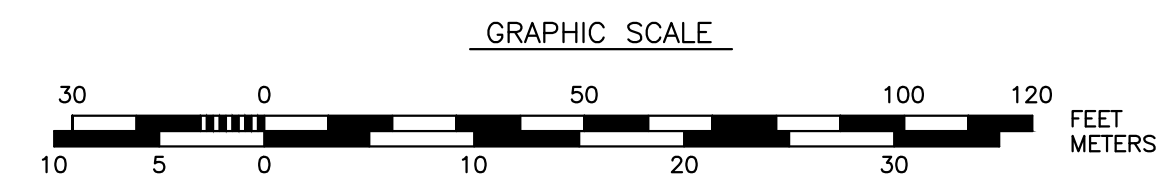

PROJECT:			
WOODBURY AVENUE TRAFFIC CALMING			
TITLE:			
ROADWAY LAYOUT PLAN			
DRAWING SCALE:	AS SHOWN	DATE:	JANUARY 2023
PROJECT NO.:	7247	SHEET:	C-103
APPROVED BY:	MRB		

NO.	REVISIONS	APP'D	DATE
B	PUBLIC MEETING & FEBRUARY P.T.S.	MRB	1/26/23
A	INTERNAL REVIEW	MRB	1/20/23

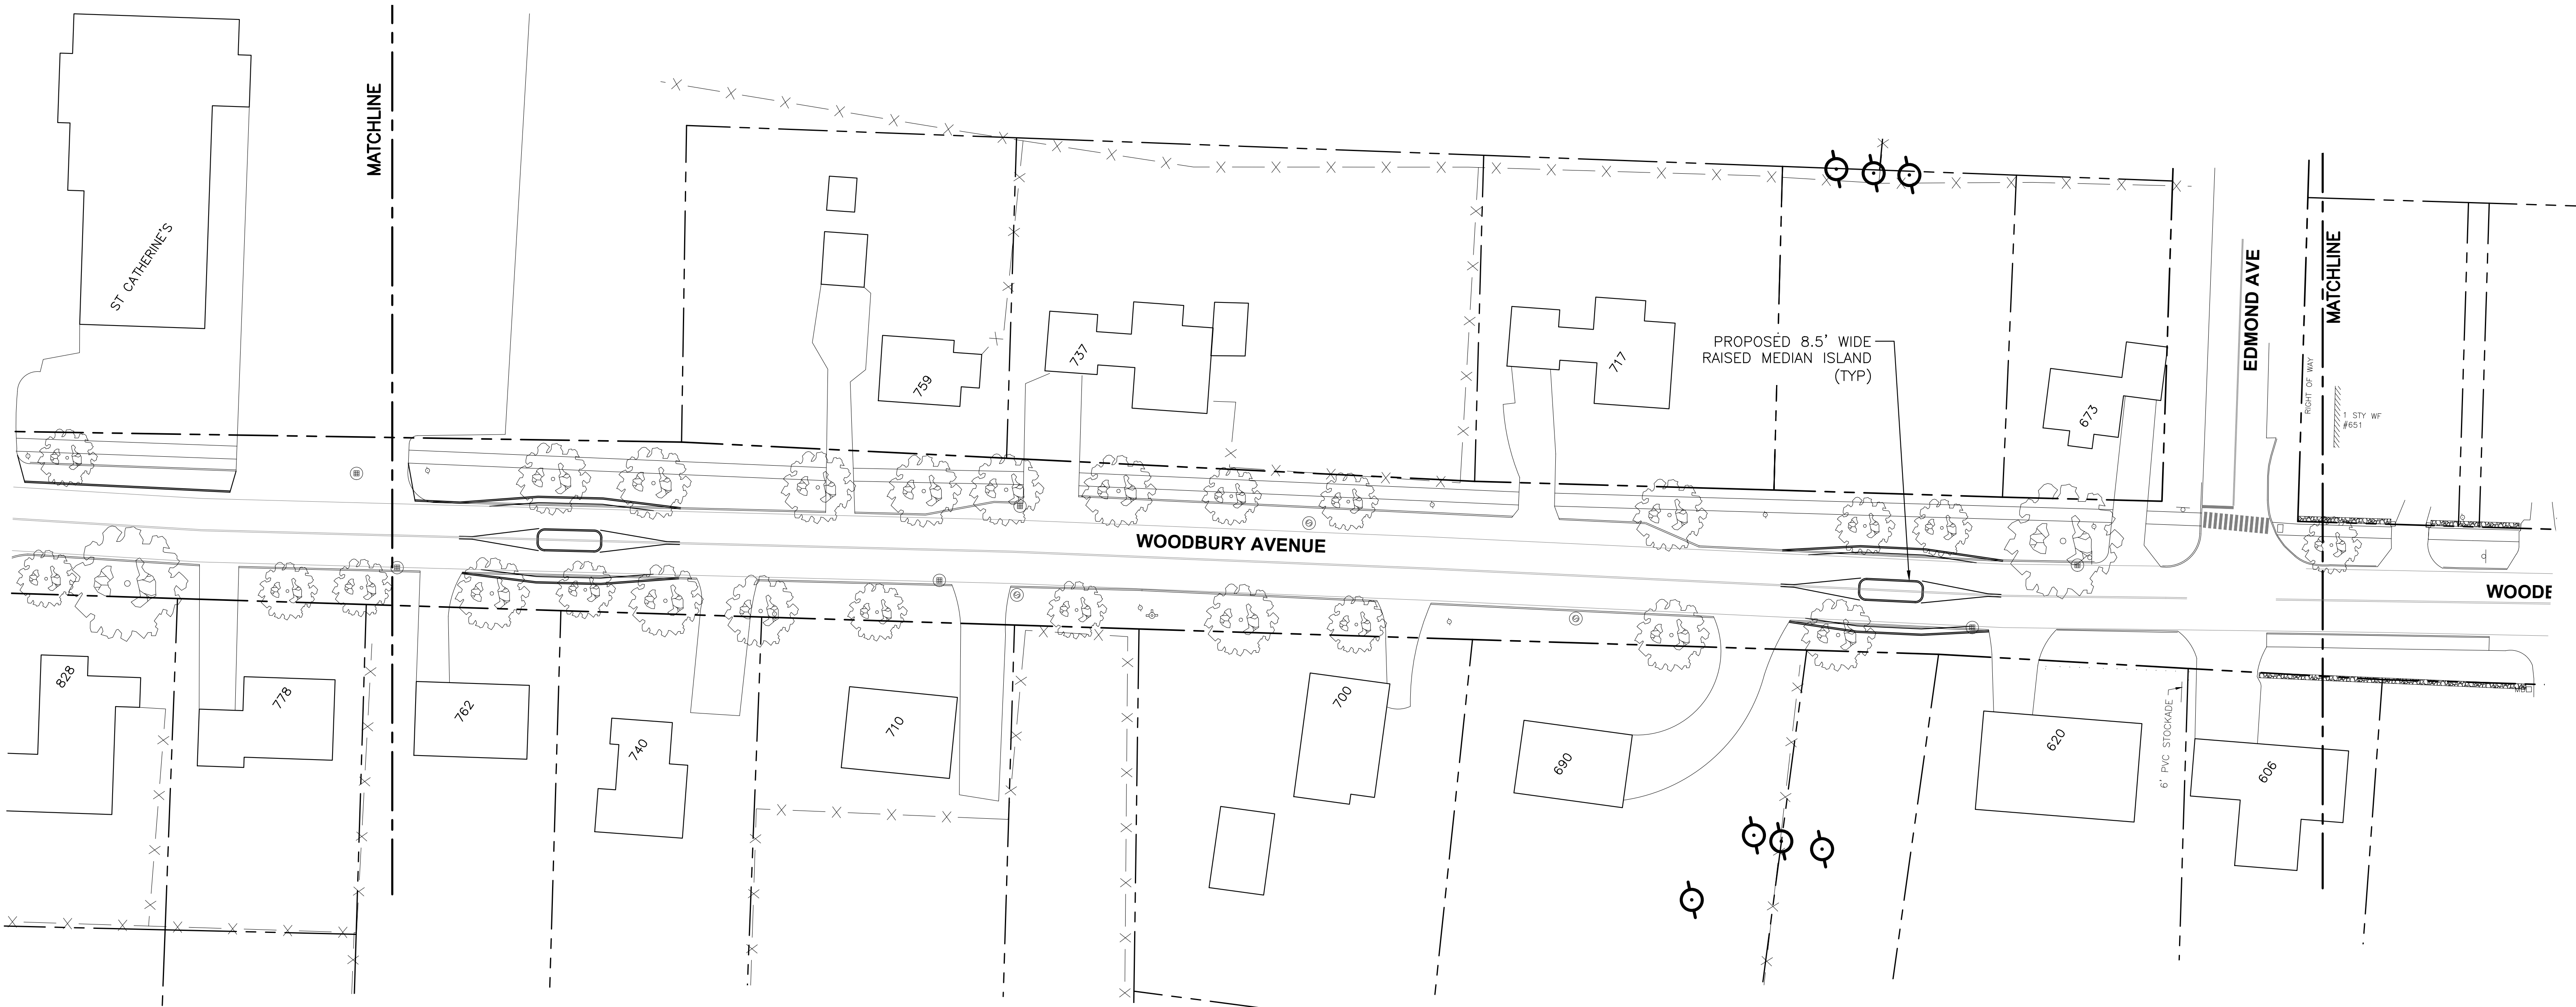

WOODBURY AVENUE

EDMOND AVE


WOODE

MATCHLINE




MATCHLINE

PROPOSED 8.5' WIDE
 RAISED MEDIAN ISLAND
 (TYP)




6" PVC STOCKADE

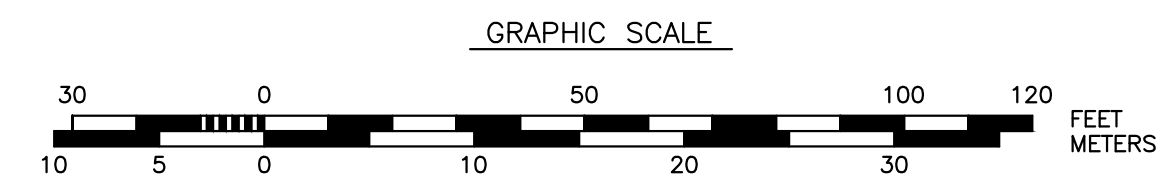

B	PUBLIC MEETING & FEBRUARY P.T.S.	MRB	1/26/23
A	INTERNAL REVIEW	MRB	1/20/23
NO.	REVISIONS	APP'D	DATE
PROJECT: WOODBURY AVENUE TRAFFIC CALMING			
TITLE: ROADWAY LAYOUT PLAN			
DRAWING SCALE:	AS SHOWN	DATE:	JANUARY 2023
PROJECT NO.:	7247	SHEET:	C-104
APPROVED BY:	MRB		

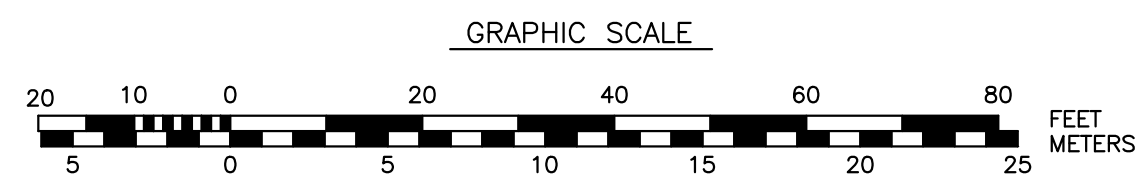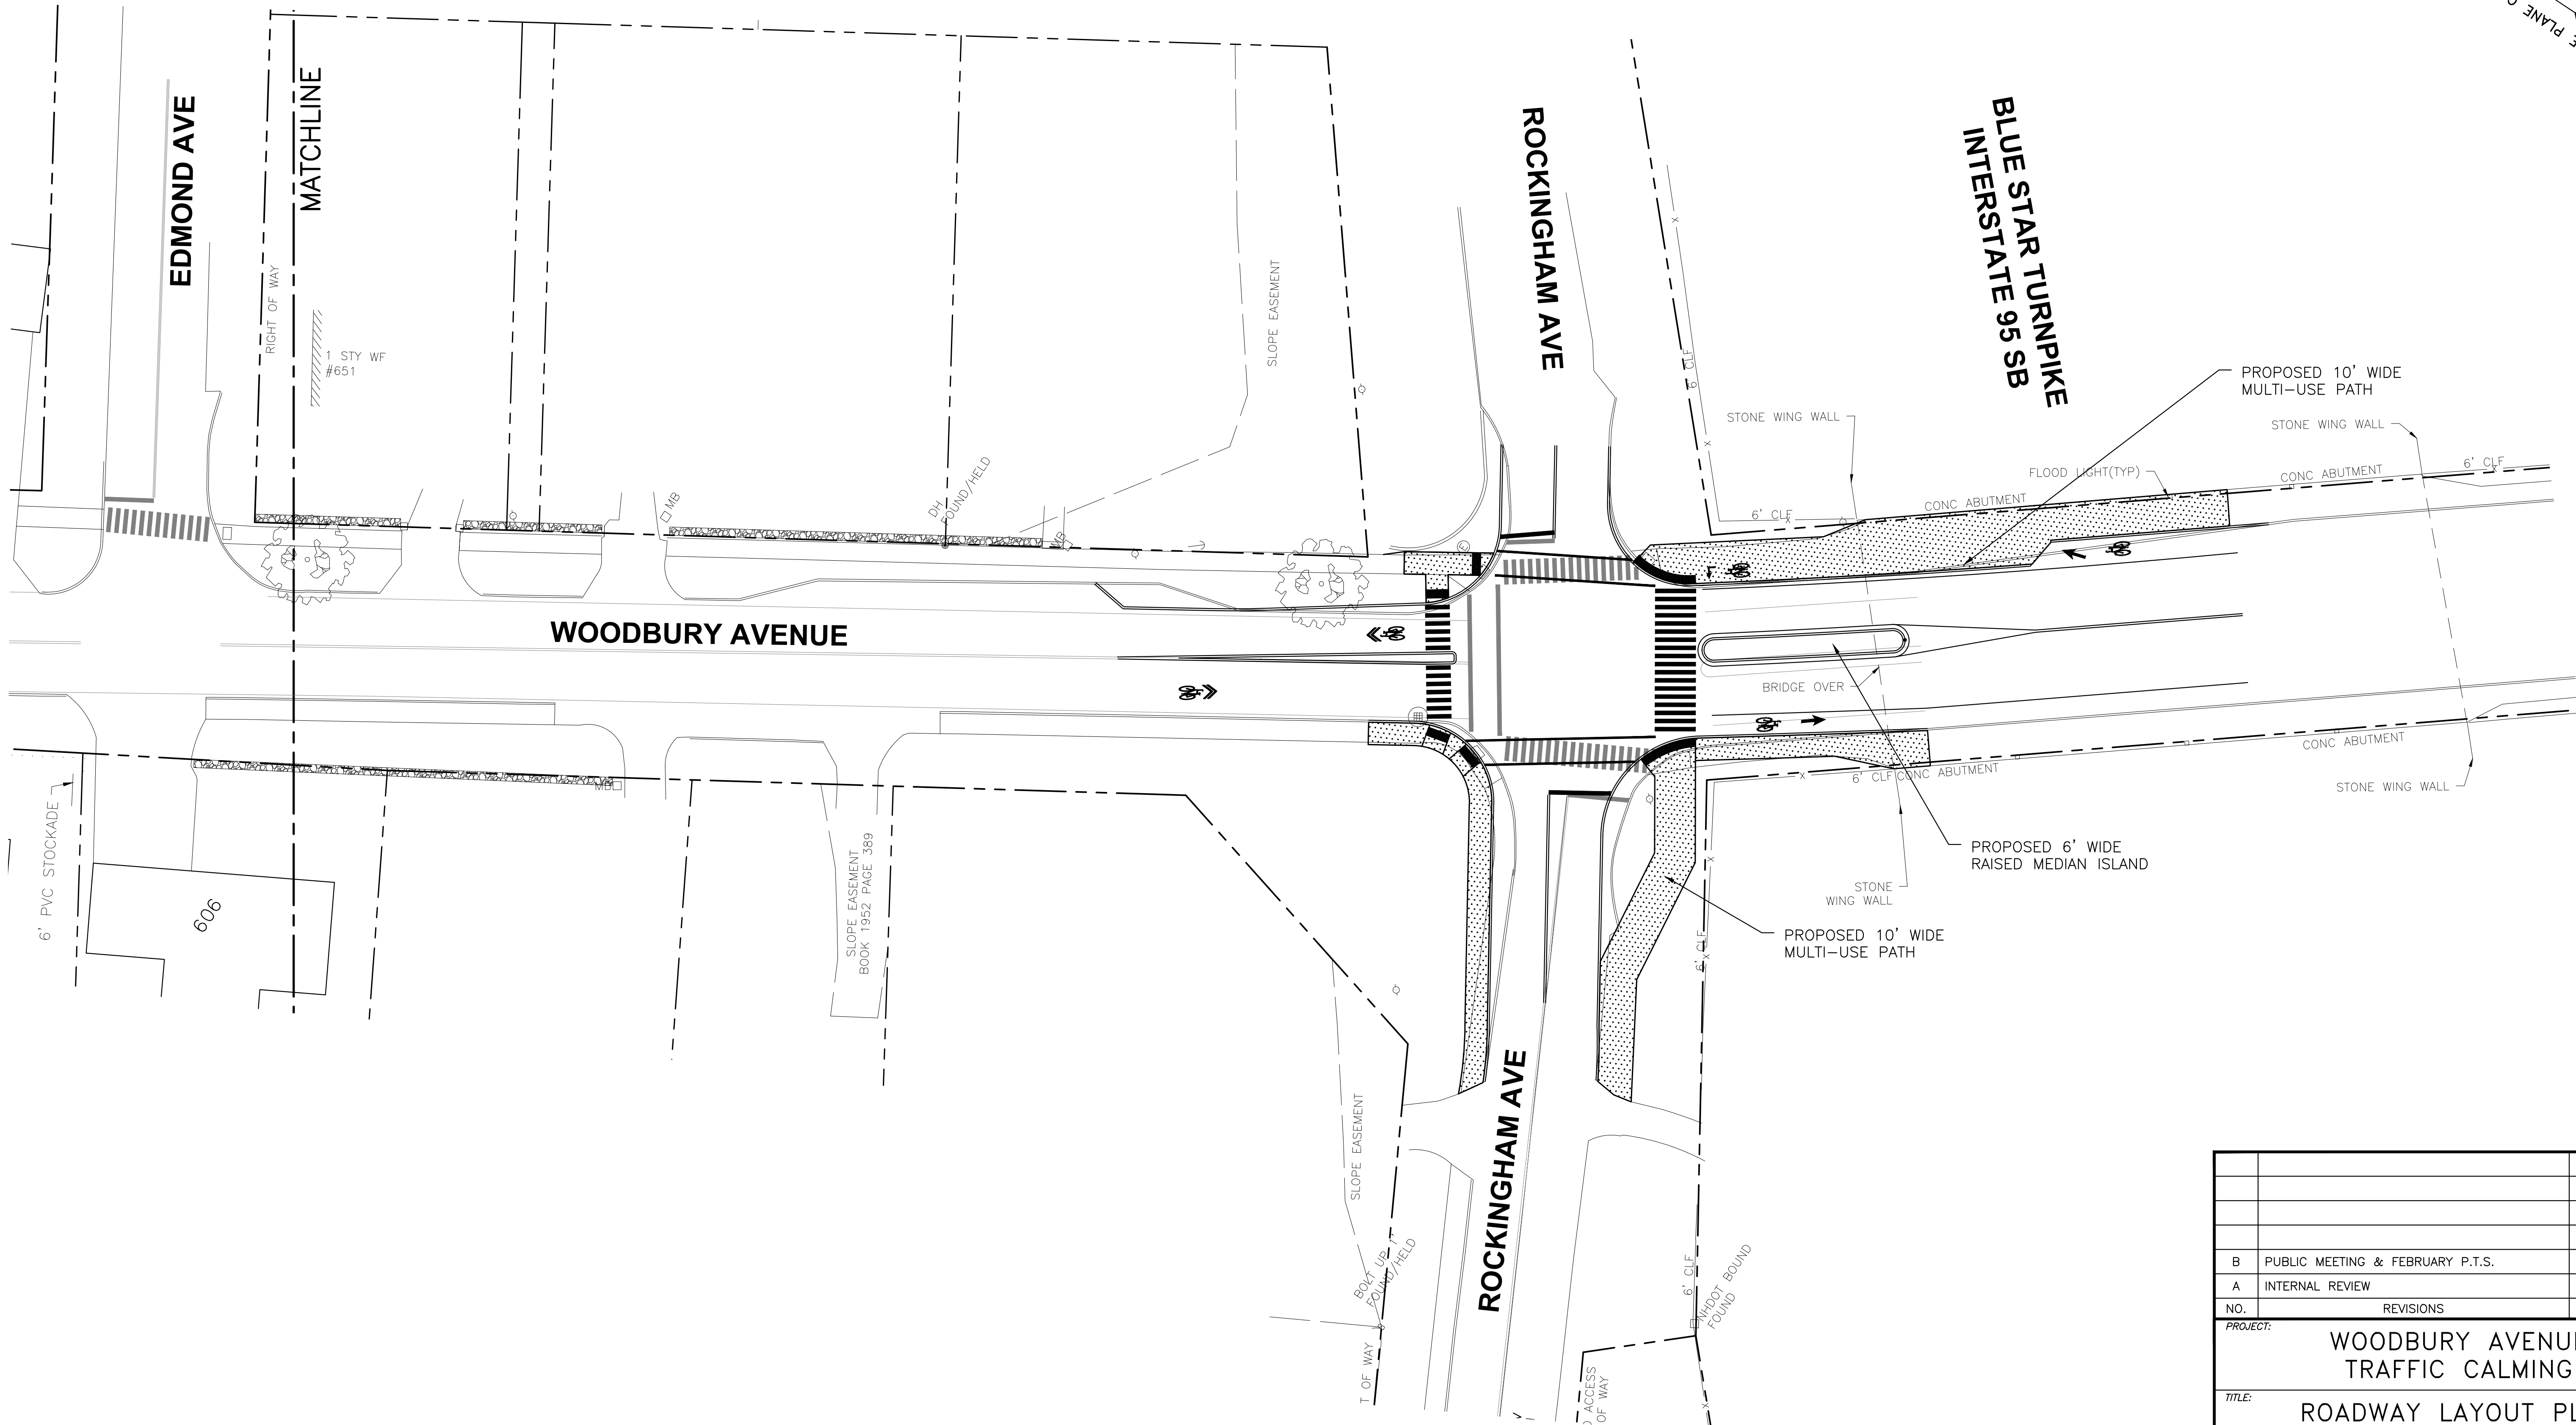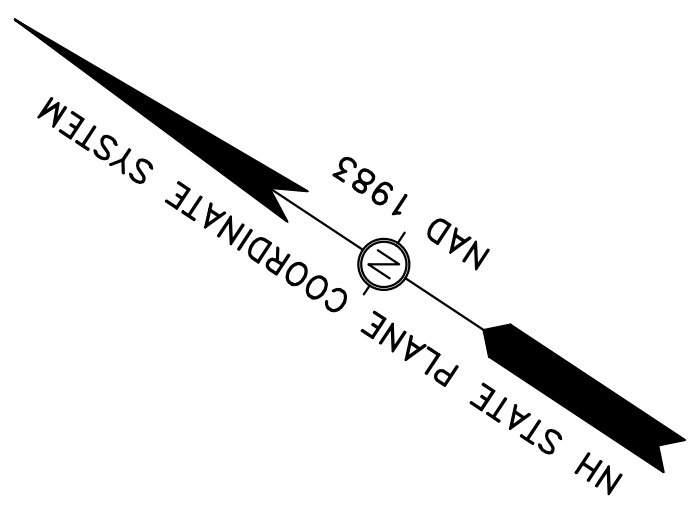

B	PUBLIC MEETING & FEBRUARY P.T.S.	MRB	1/26/23
A	INTERNAL REVIEW	MRB	1/20/23
NO.	REVISIONS	APP'D	DATE
PROJECT: WOODBURY AVENUE TRAFFIC CALMING			
TITLE: ROADWAY LAYOUT PLAN			
DRAWING SCALE: AS SHOWN		DATE: JANUARY 2023	
PROJECT NO.: 7247		SHEET: C-105	
APPROVED BY: MRB			

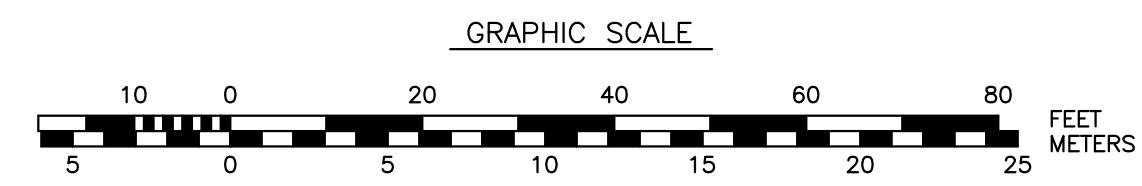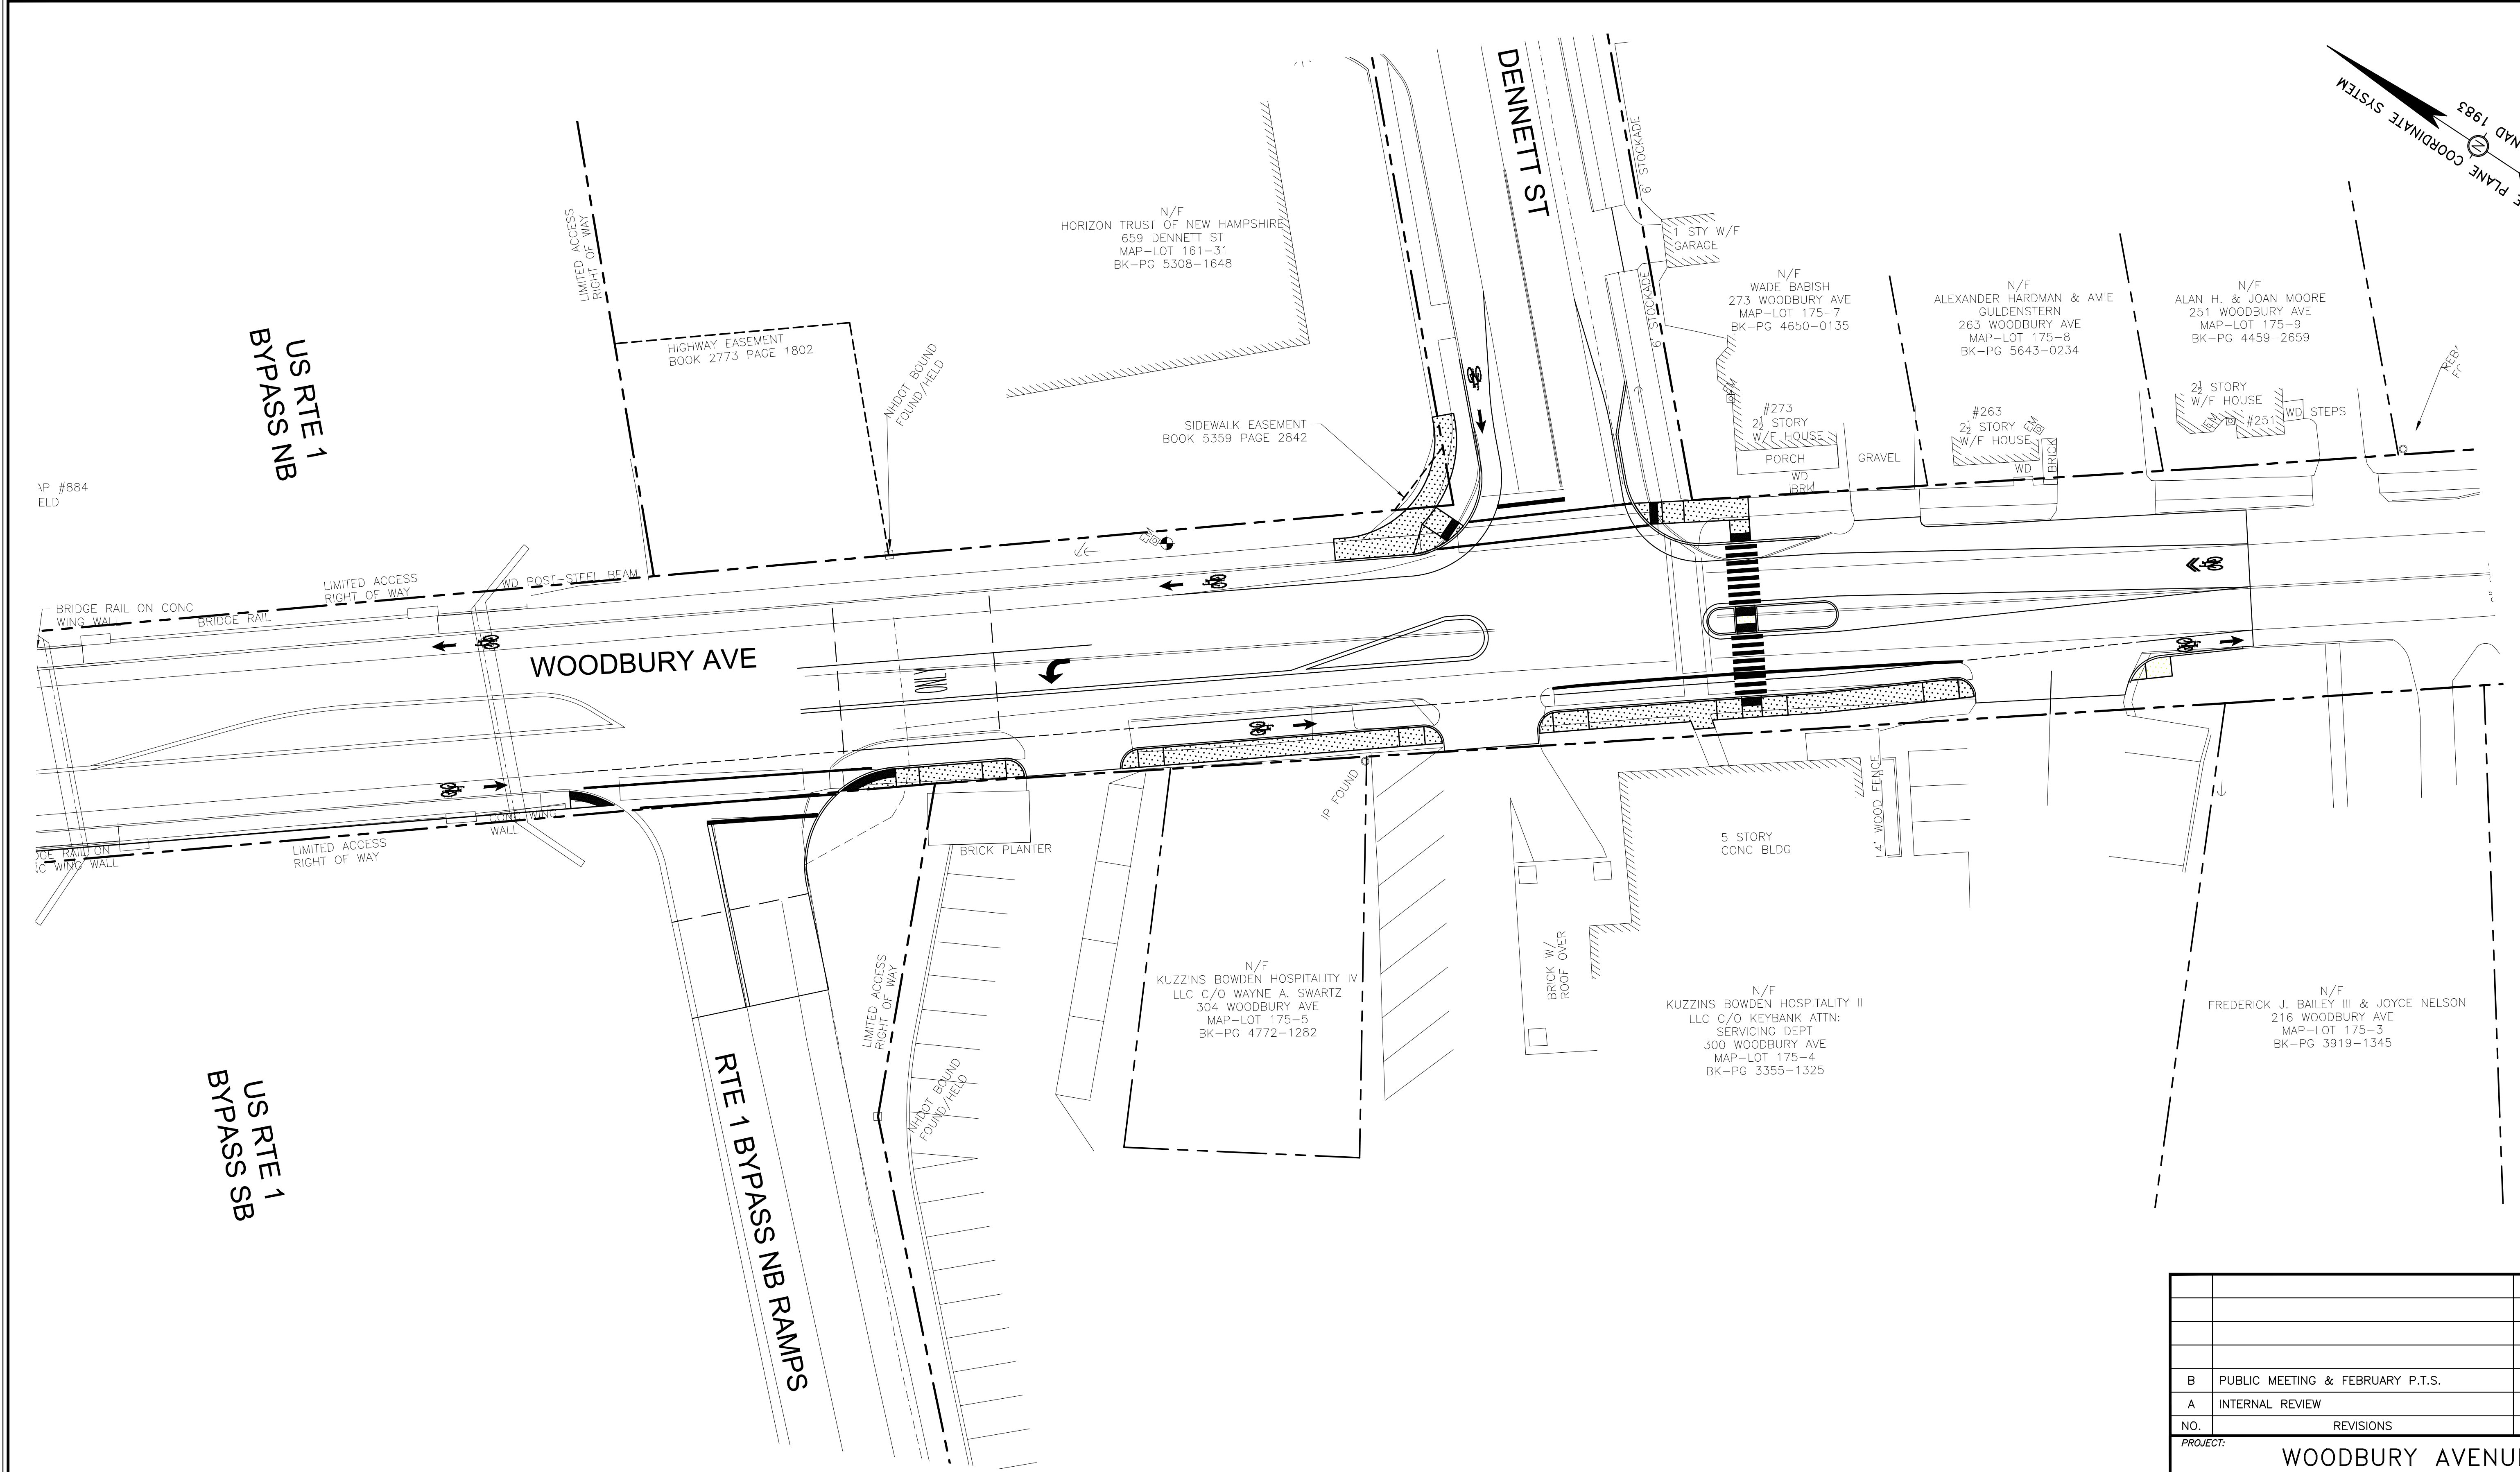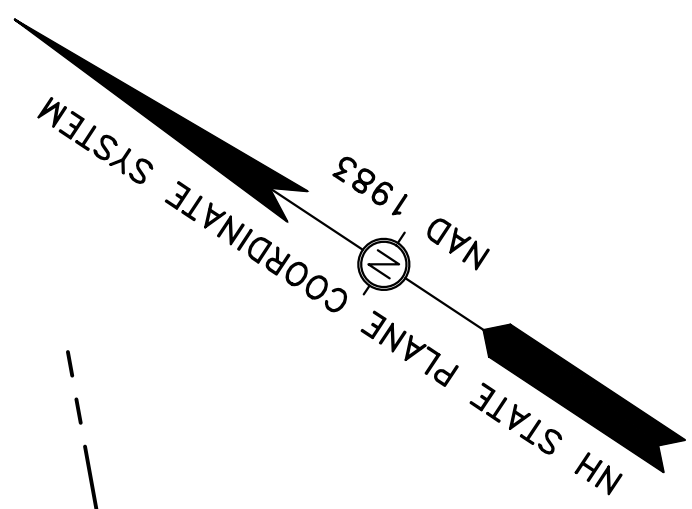

B	PUBLIC MEETING & FEBRUARY P.T.S.	MRB	1/26/23
A	INTERNAL REVIEW	MRB	1/20/23
NO.	REVISIONS	APP'D	DATE
PROJECT: WOODBURY AVENUE TRAFFIC CALMING			
TITLE: ROADWAY LAYOUT PLAN			
DRAWING SCALE:	AS SHOWN	DATE:	JANUARY 2023
PROJECT NO.:	7247	SHEET:	C-106
APPROVED BY:	MRB		