



| | | | | | | | | |
|-------------------|--------------------|---------------------|---------------|----------------------|----------------|---------------------|----------------|--------------------------------|
| PROJECT NO: 20374 | DESIGNED: CMARANTO | CAD COORD: D.SAVAGE | CAD: D.SAVAGE | CHECKED: M.THERIAULT | DATE: 01/05/23 | APPROVED: A.MORRILL | DATE: 05/11/23 | SUBMISSION: CONTRACT DOCUMENTS |
| NO | REVISIONS | APPD | DATE | | | | | |
| 1 | | | | | | | | |
| 2 | | | | | | | | |
| 3 | | | | | | | | |
| 4 | | | | | | | | |
| 5 | | | | | | | | |

WRIGHT-PIERCE
603.430.3728 | www.wright-pierce.com
230 COMMERCE WAY, SUITE 302, PORTSMOUTH, NH 03801

CITY OF PORTSMOUTH, NEW HAMPSHIRE
MARJORIE STREET PUMP STATION

PUMP STATION GRADING PLAN AND PROFILE STA 10+00 TO 11+50

DRAWING
C-4

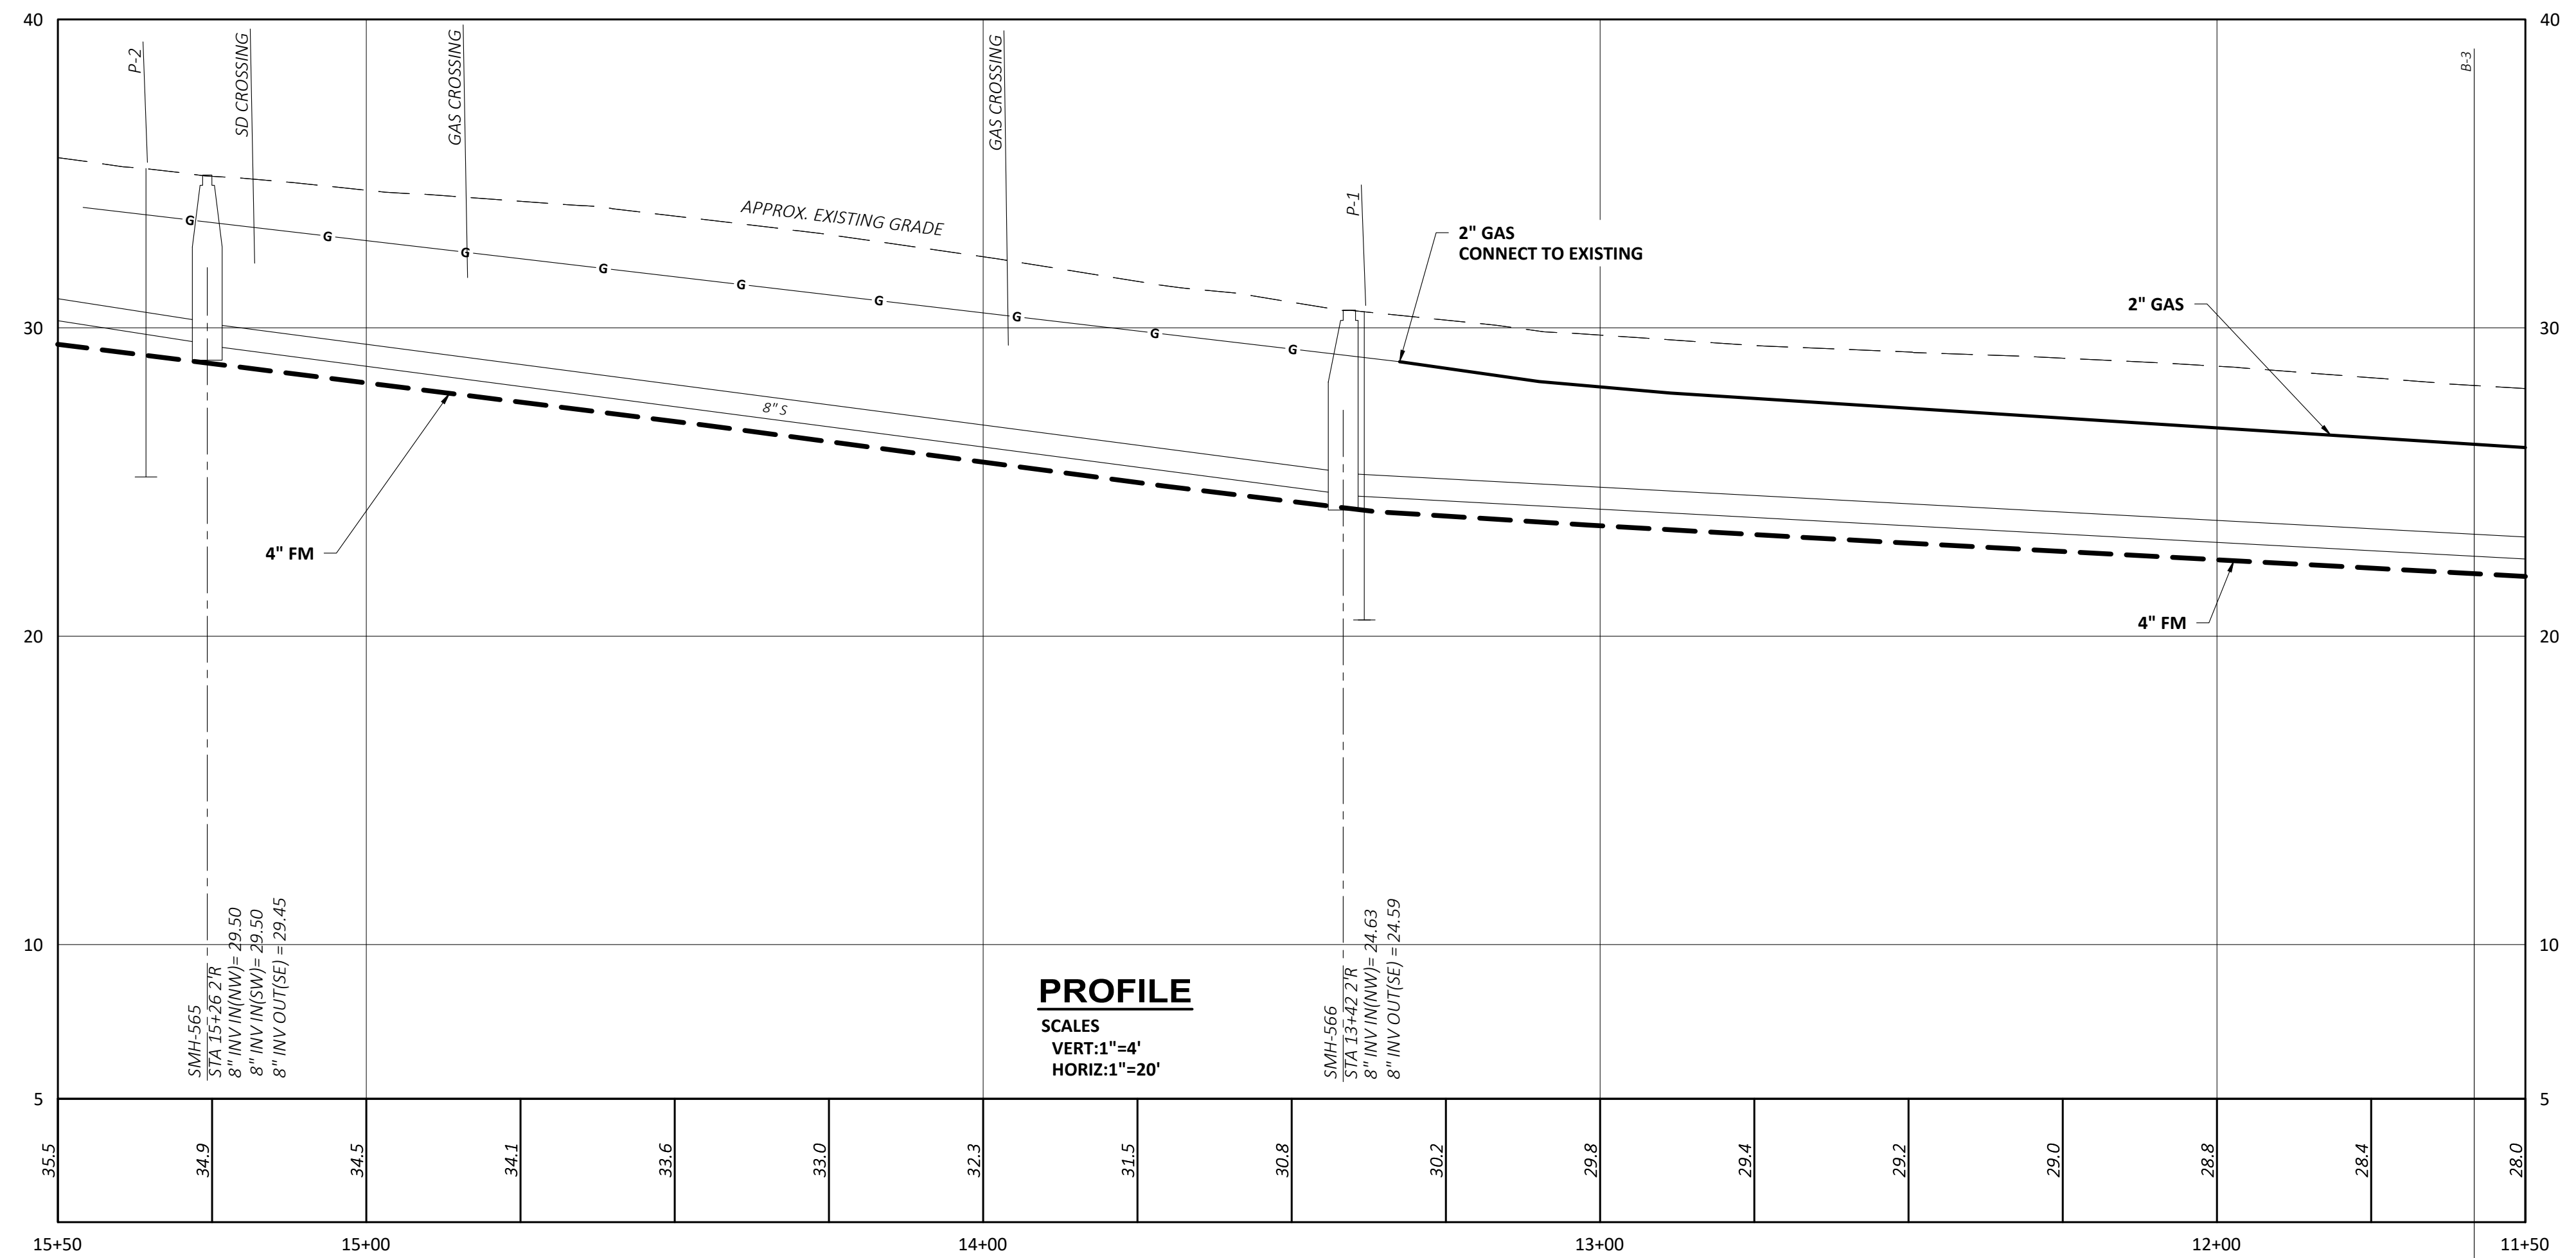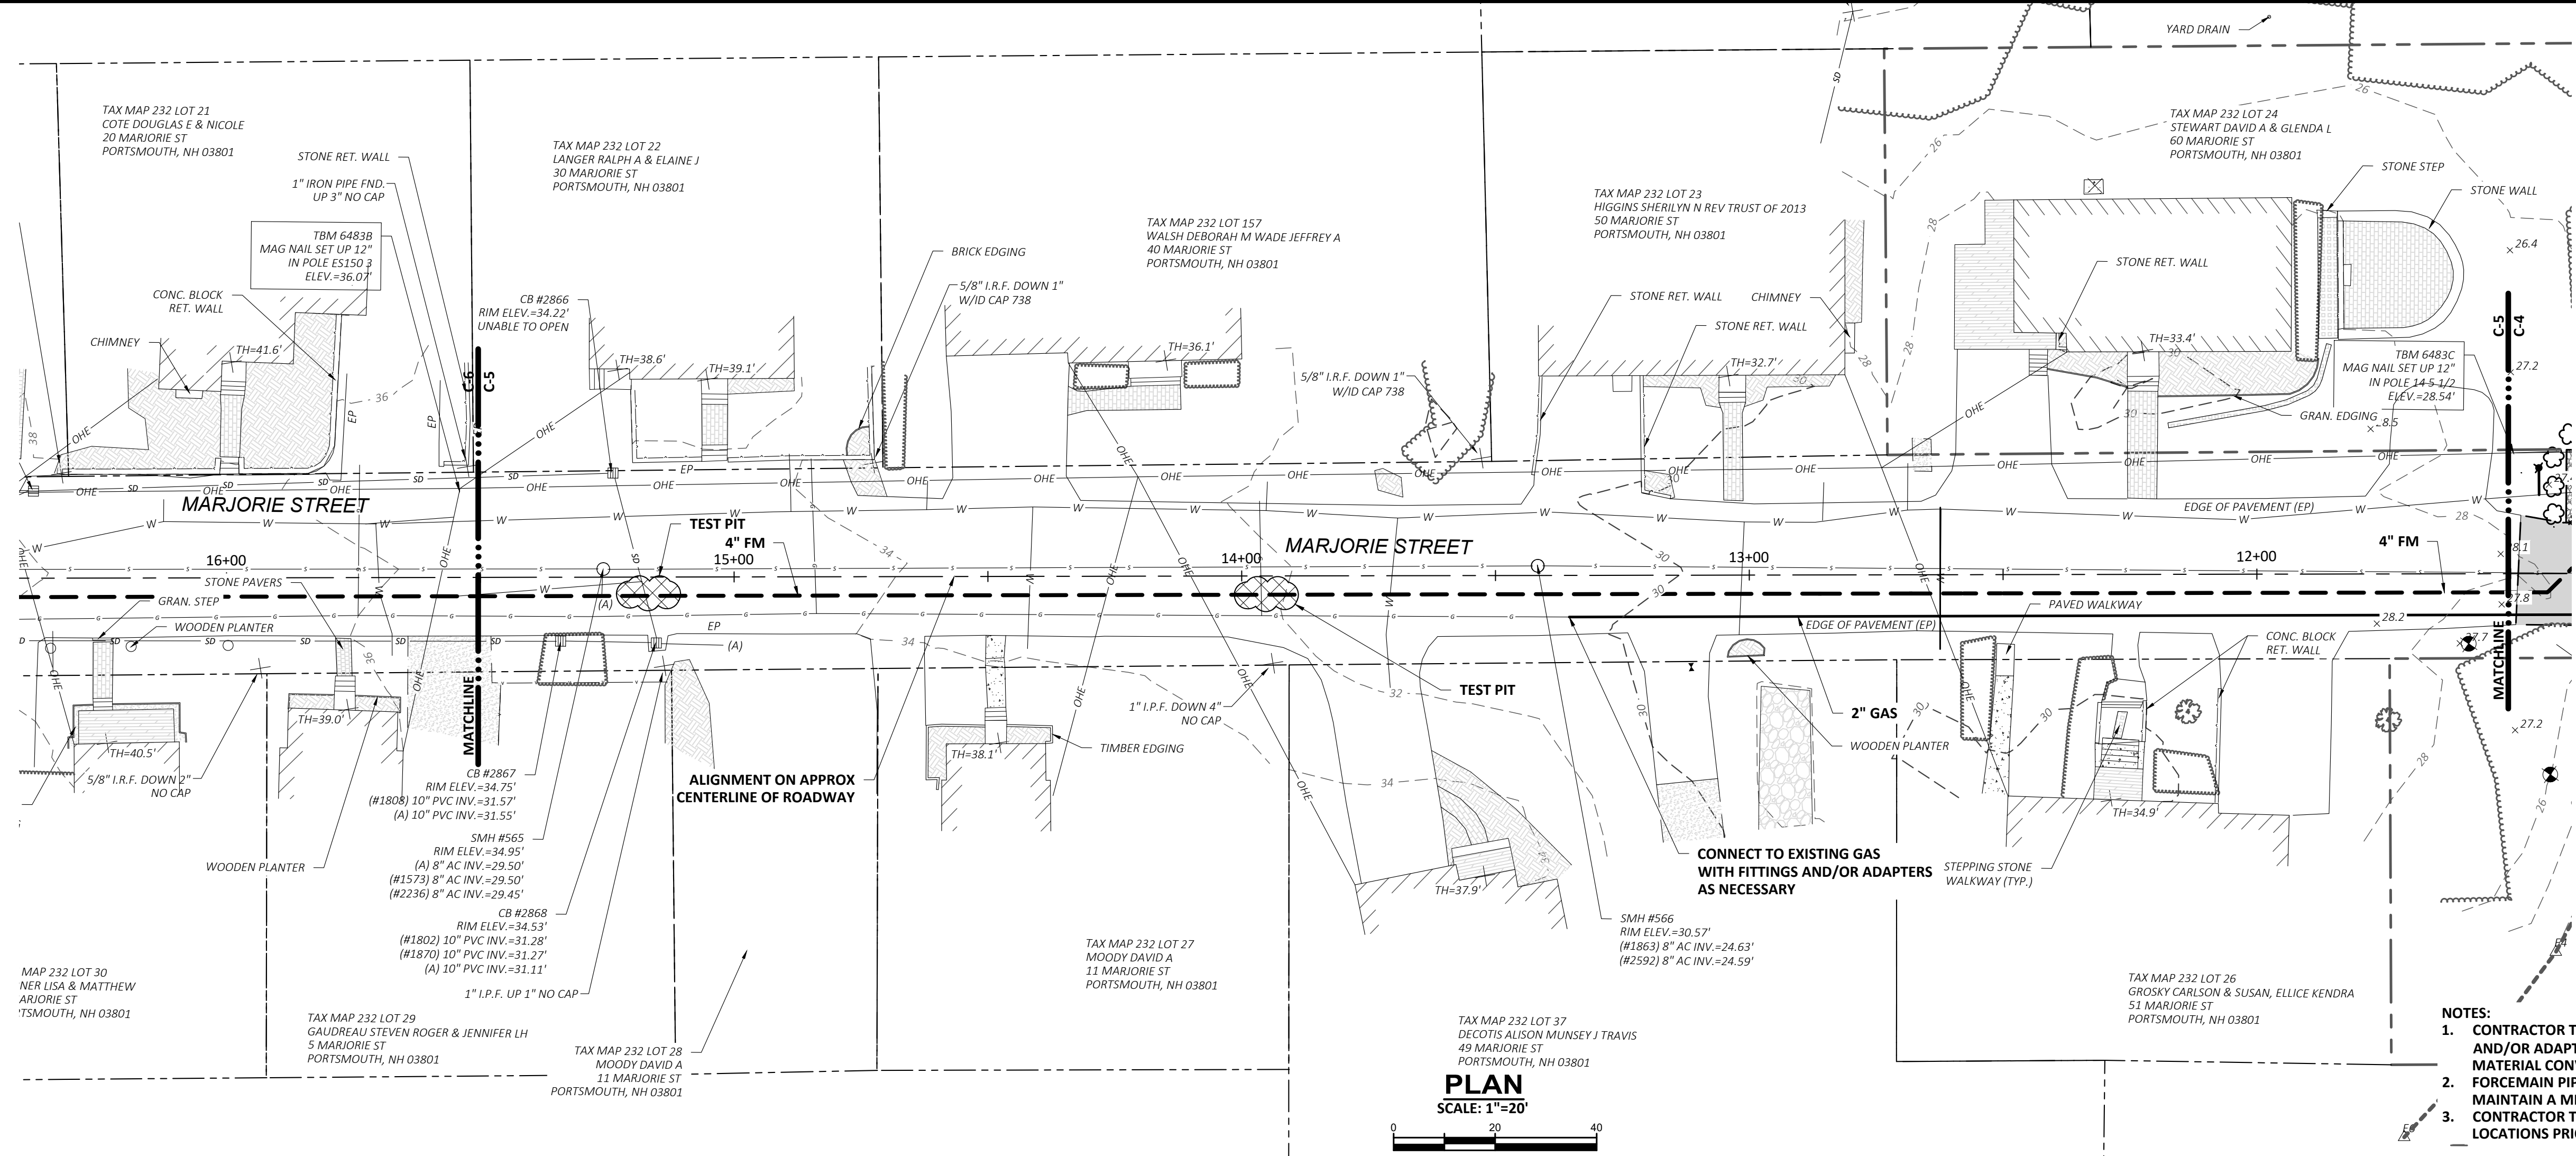

| NO | REVISIONS | APPD | DATE |
|----|-----------|------|------|
| | | | |
| | | | |
| | | | |
| | | | |

PROJECT NO: 20374
 DESIGNED: C. MARANTO
 CAD COORD: D.SAVAGE
 CAD: D.SAVAGE
 CHECKED: M. THERIAULT
 DATE: 01/09/23
 APPROVED: A. MORRILL
 DATE: 05/11/23
 SUBMISSION: CONTRACT DOCUMENTS



WRIGHT-PIERCE
 603.430.3728 | www.wright-pierce.com
 230 COMMERCE WAY, SUITE 302, PORTSMOUTH, NH 03801

CITY OF PORTSMOUTH, NEW HAMPSHIRE
MARJORIE STREET PUMP STATION

MARJORIE STREET
 PLAN AND PROFILE STATION 11+50 TO 15+50

DRAWING
C-5

